



OPTION 1

OPTION 2

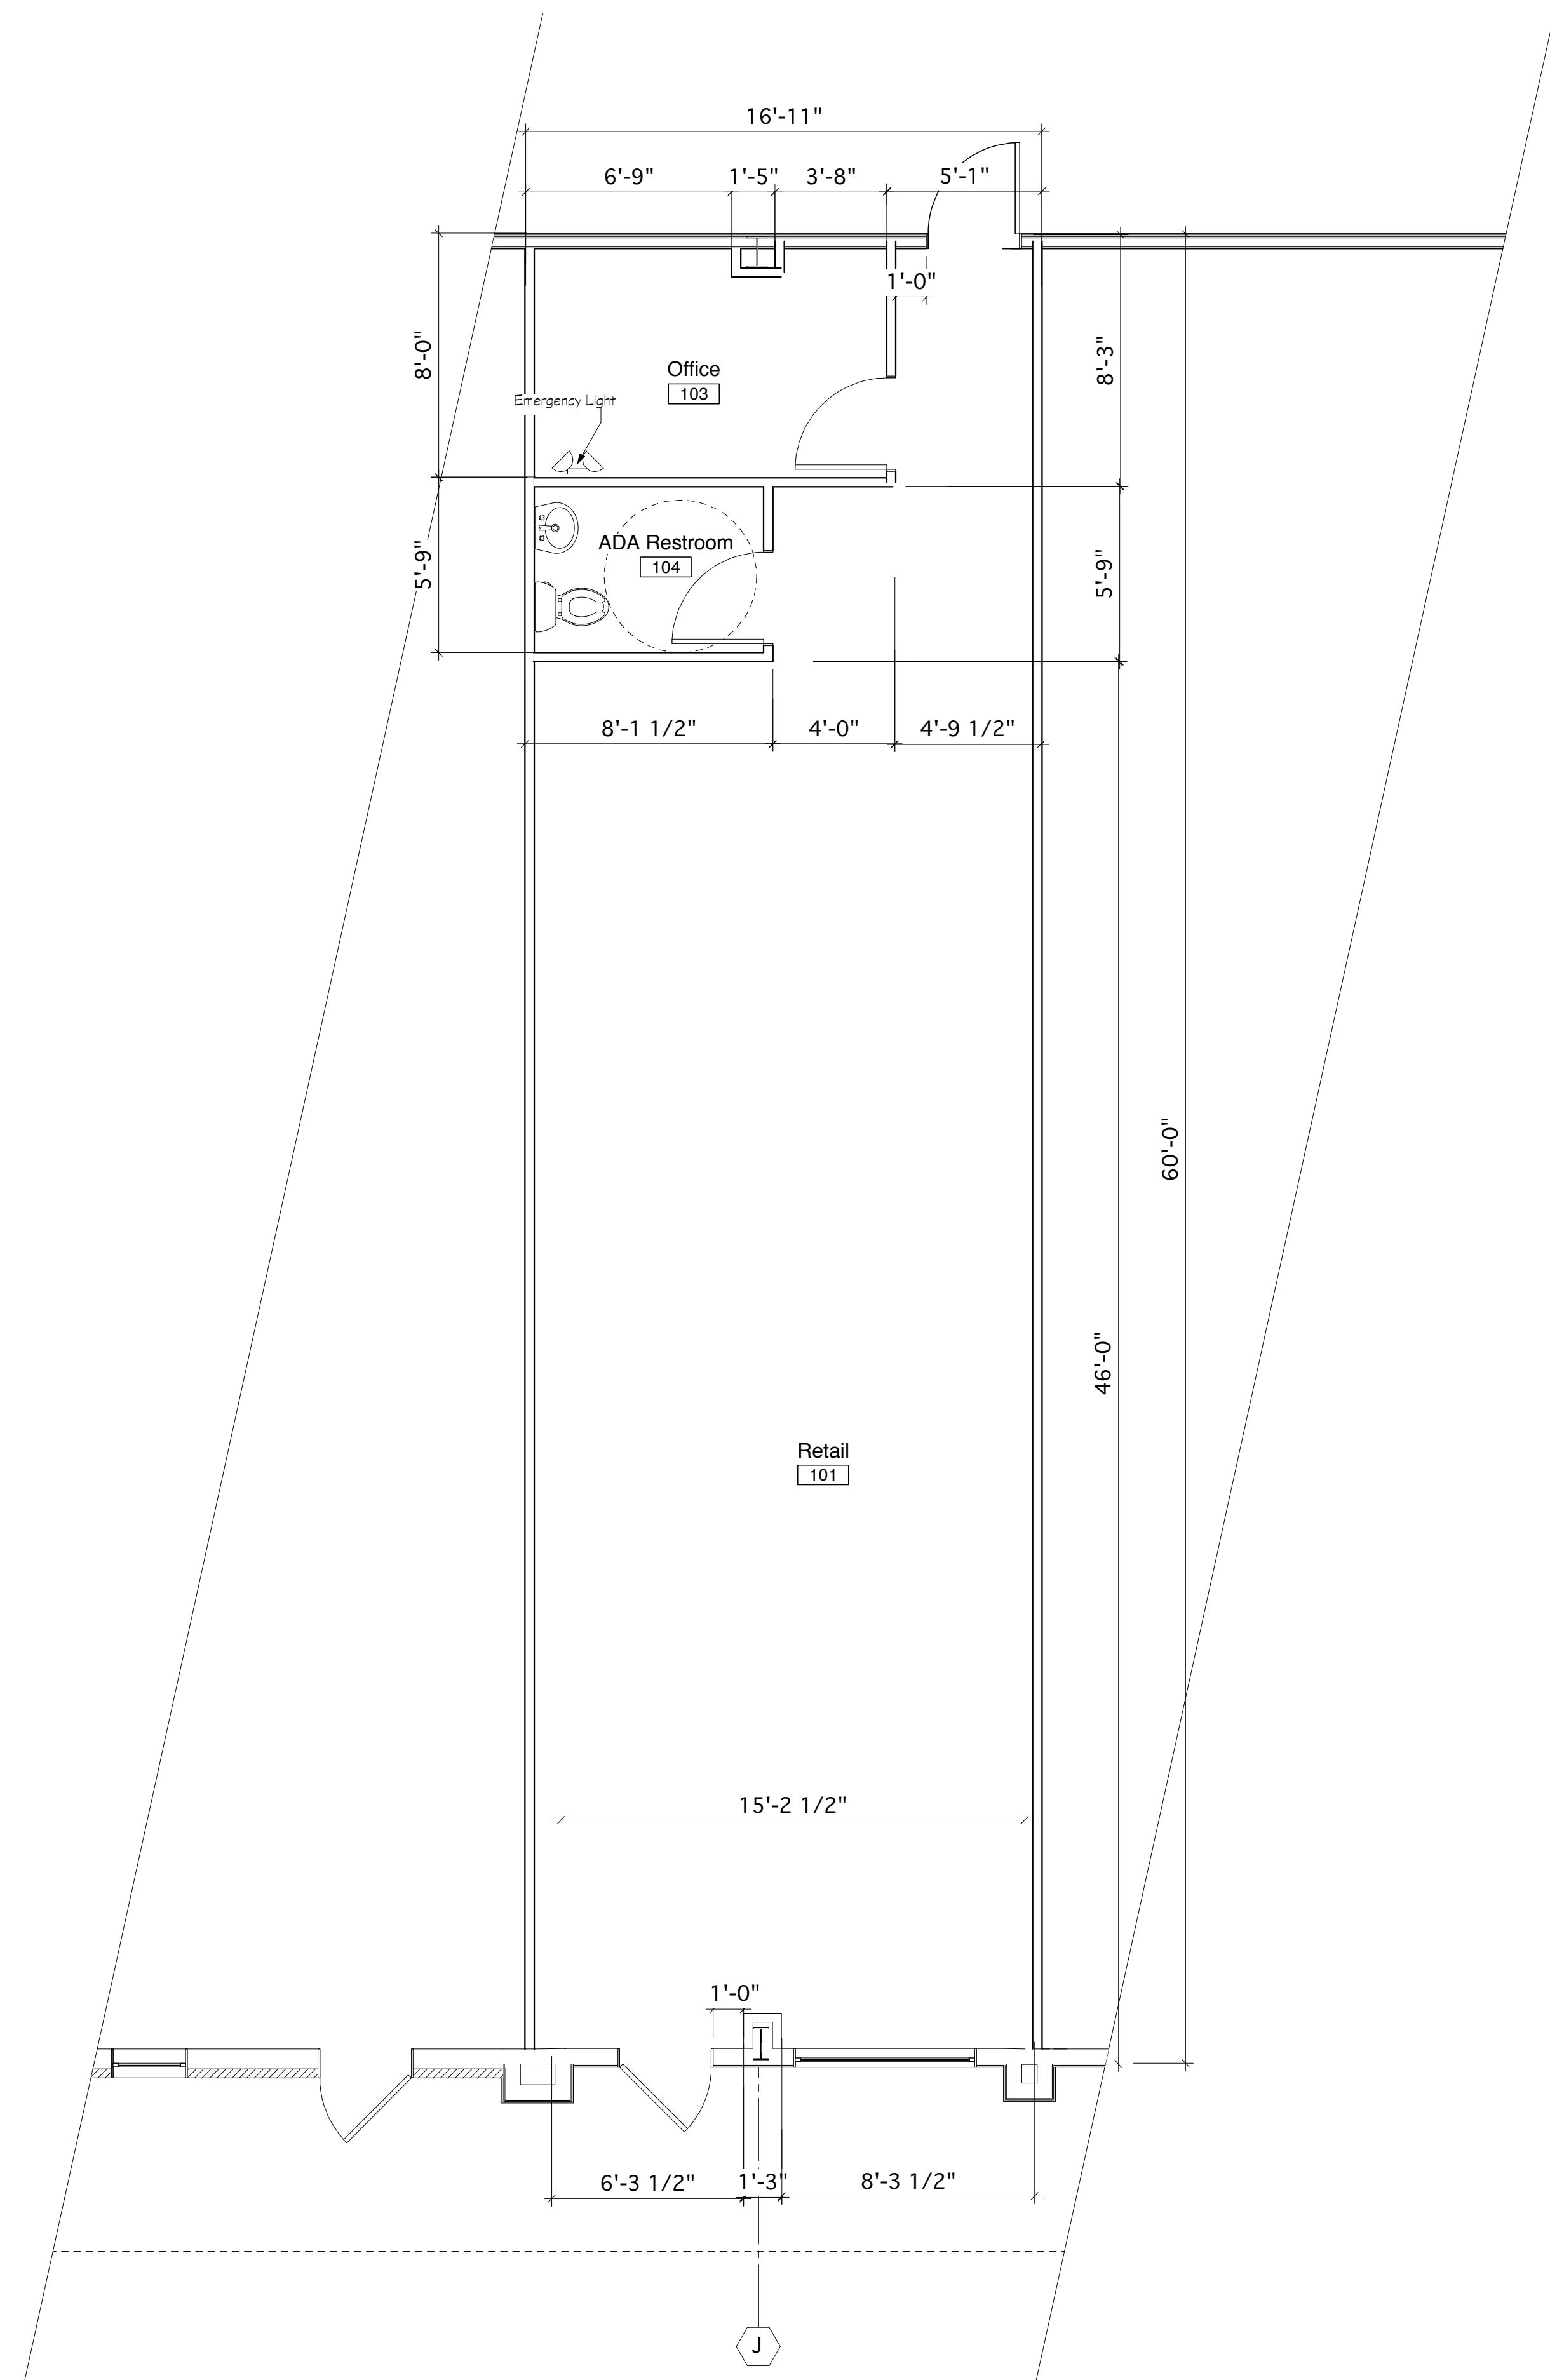

A.1 Floor Plan
Scale: 1/4" = 1'-0"

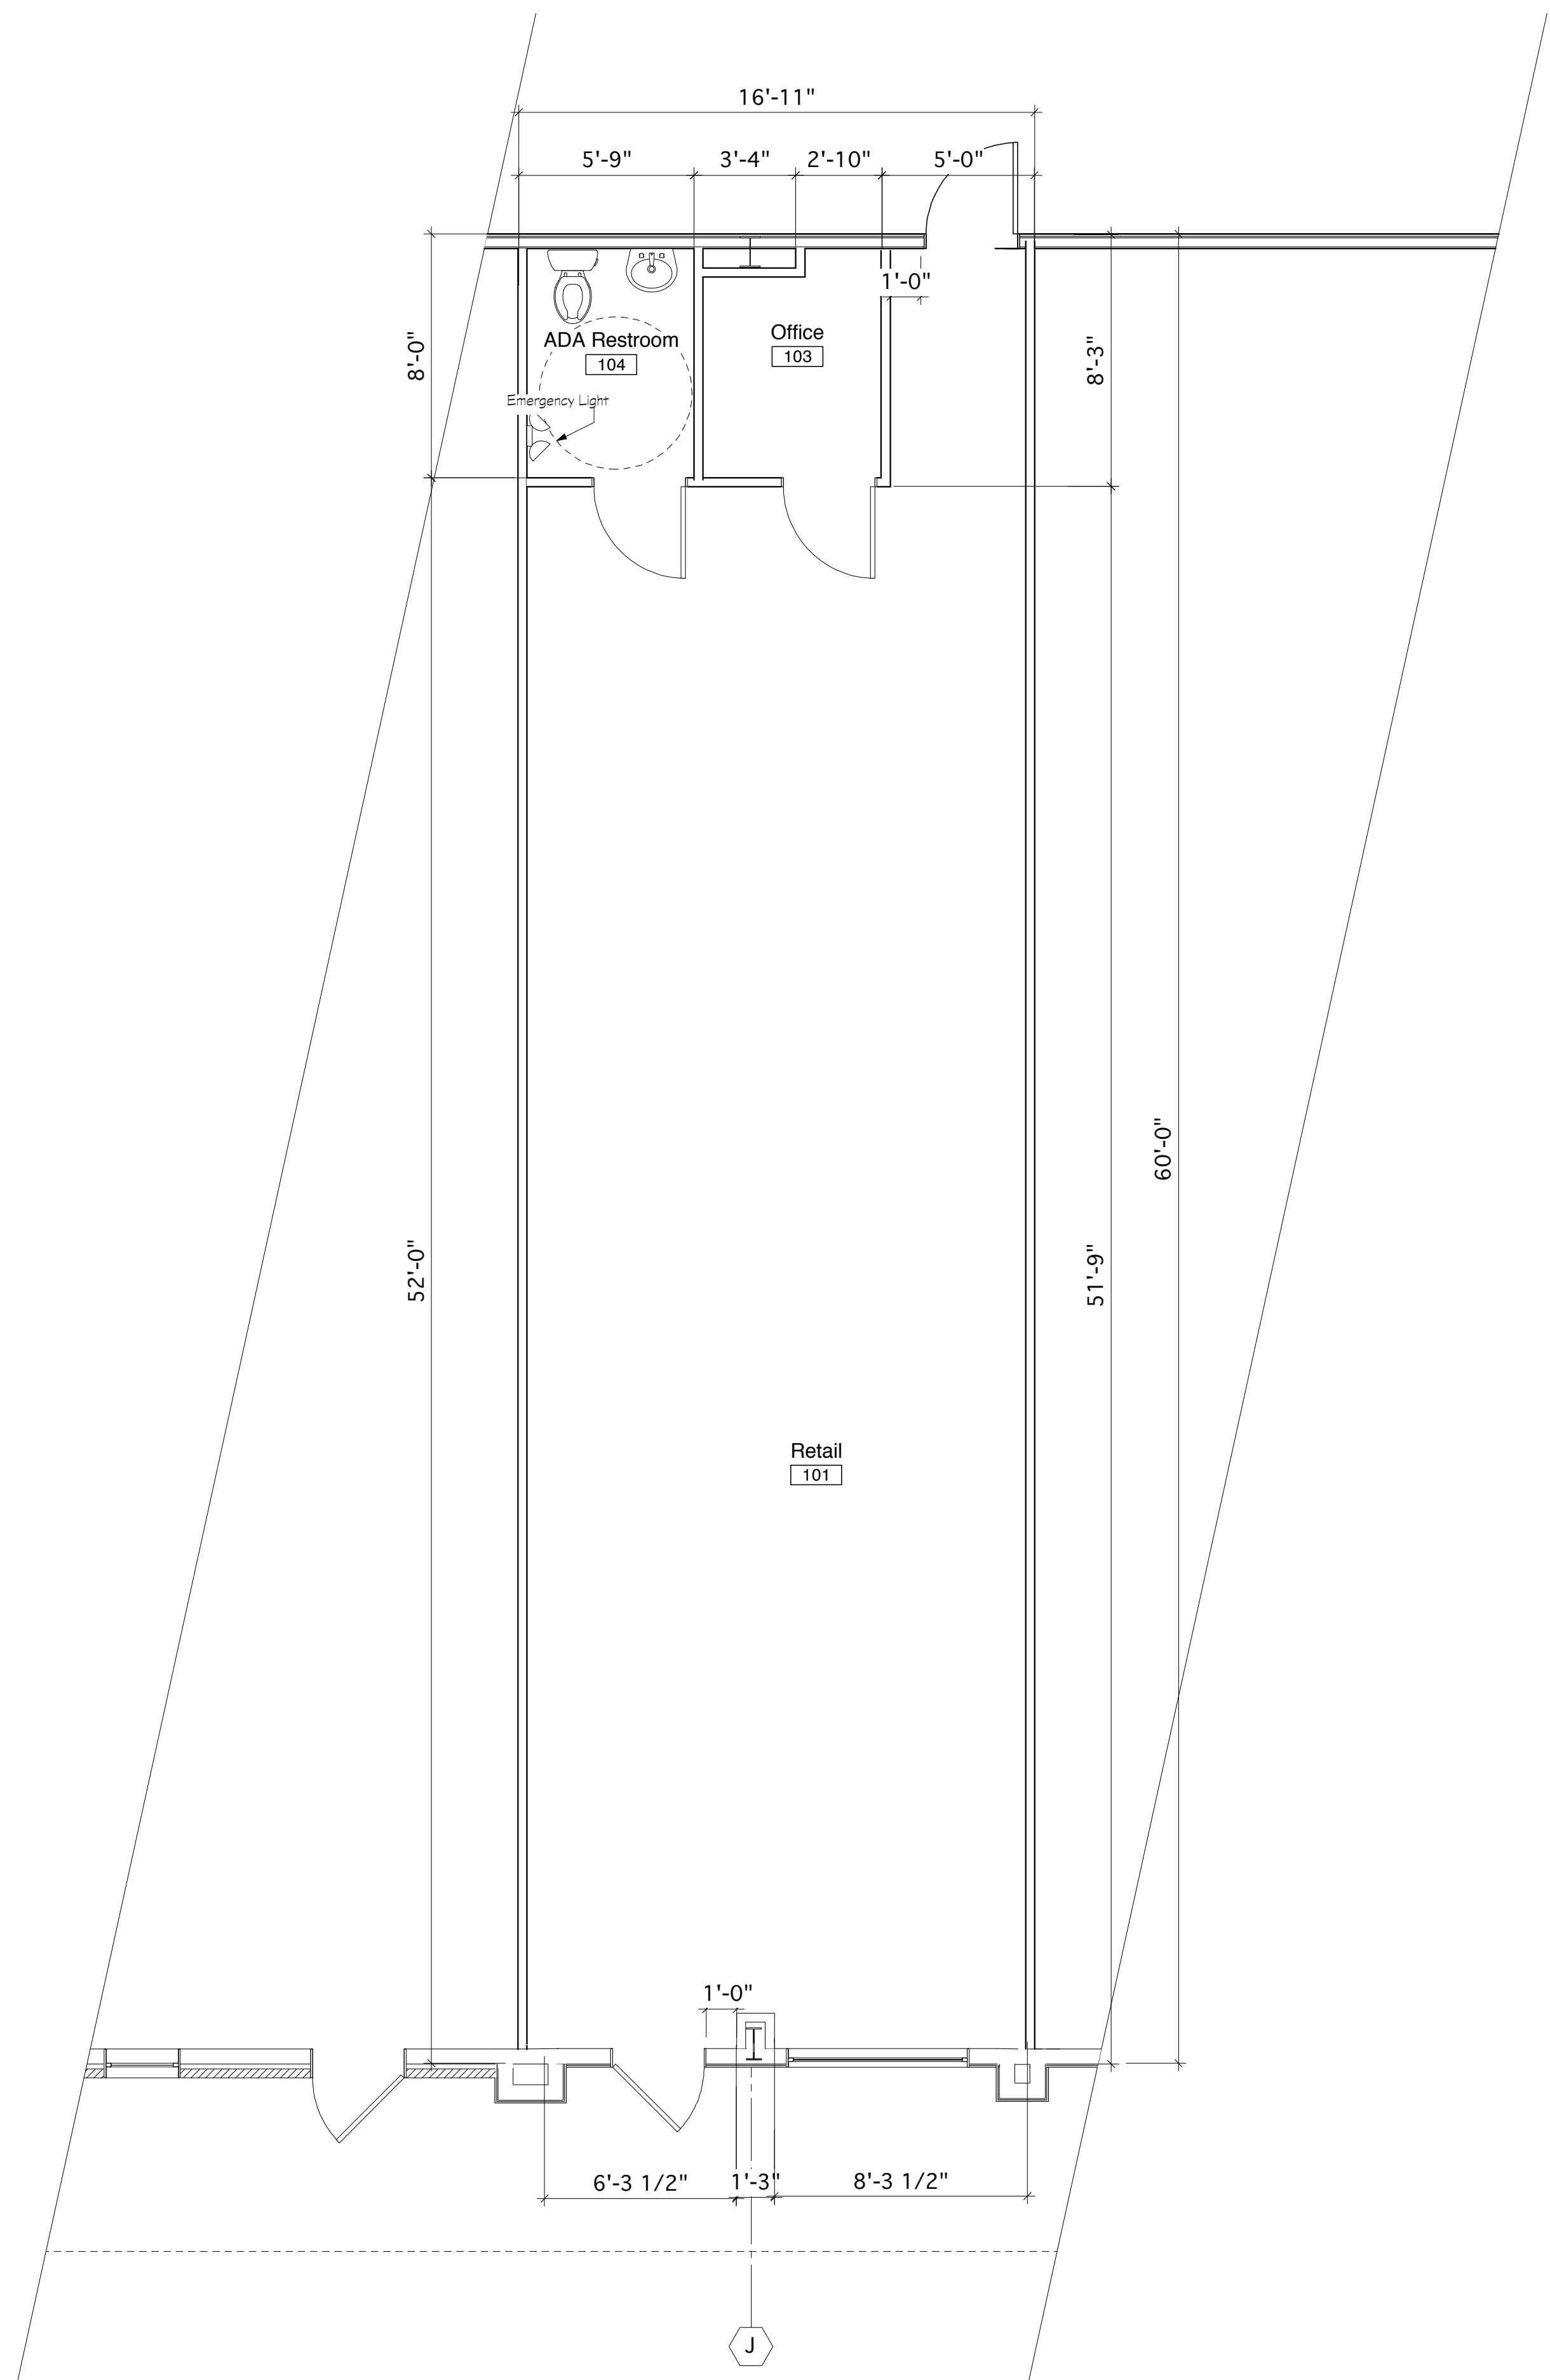

angele architects
A Professional Corporation
Lafayette, LA 70503 • (337) 332-6688 • Fax (337) 332-6602 • www.angelle.com • design@angelle.com

Tenant Suite Buildout Space for:
Alley Kats Unique Boutique
Broussard Commons - Broussard, LA

REVISIONS

DATE	DESCRIPTION

Project No. 20603.13
Drawn By MT
Checked By
Date 5-23-07
Scale AS INDICATED
Drawing Title

Date Stamp Text Block