


Tuesday, June 6 2006 12:21:51 PM • File: A200 Elevations2_B0-S11.mcd • Drawing prepared with VectorWorks 12.0.1 for Macintosh

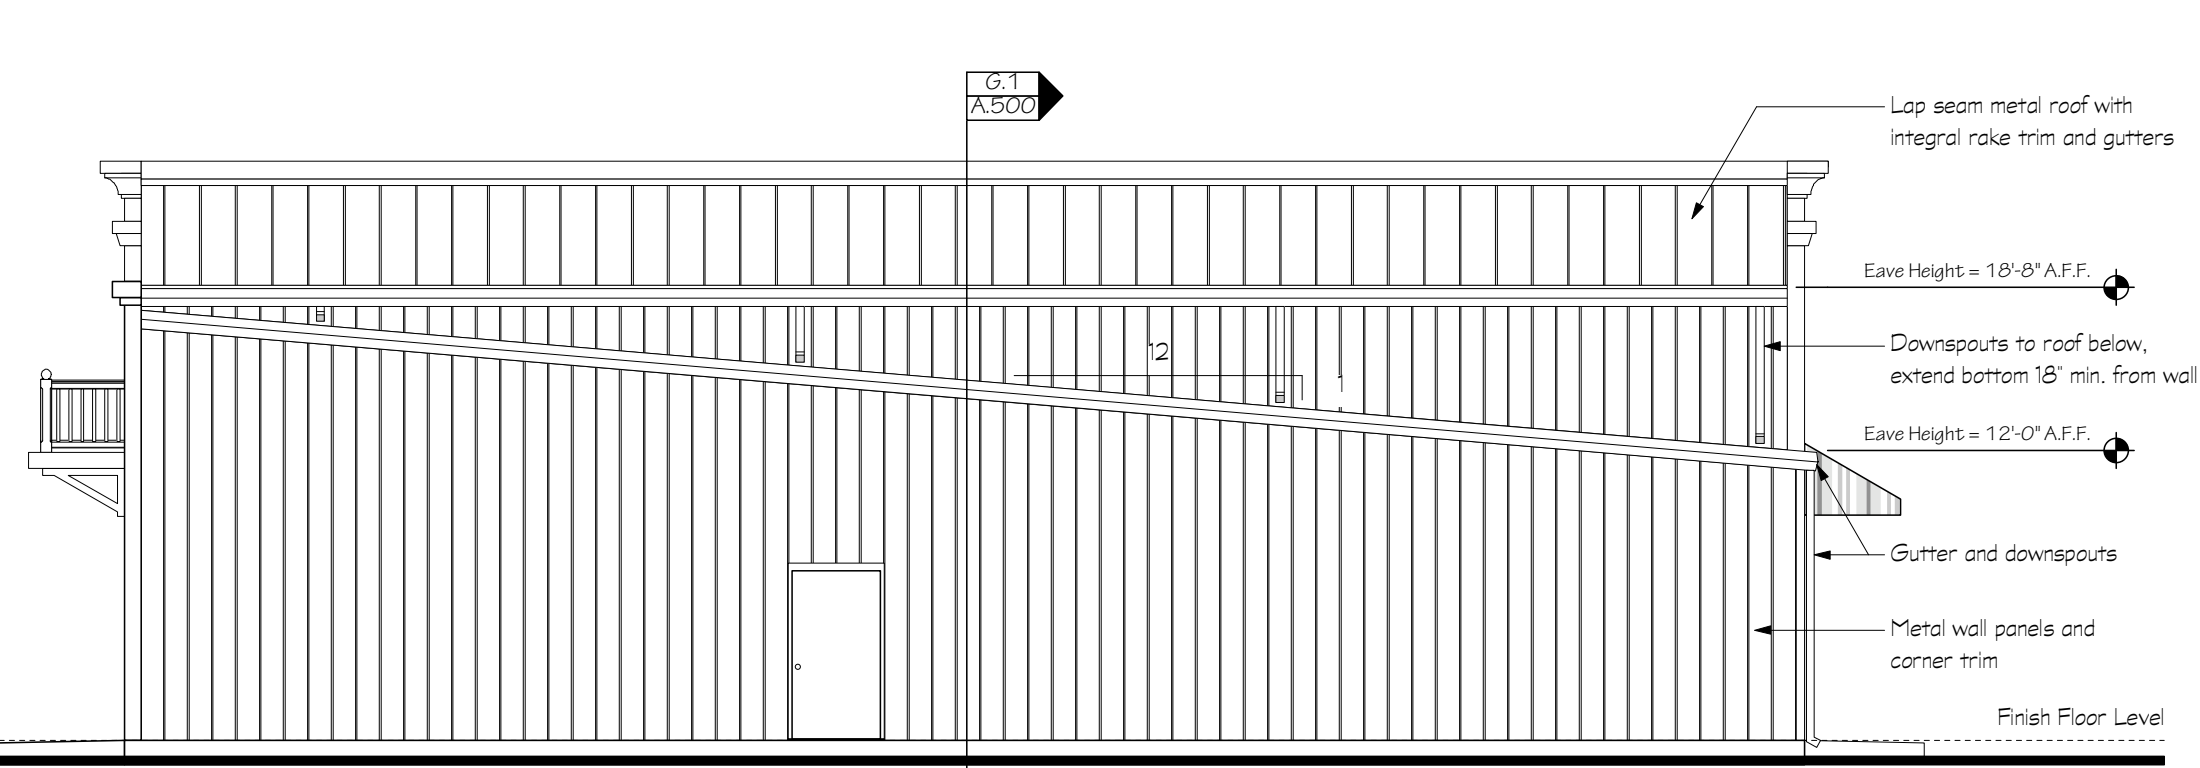


J.1 Building Elevation (North-Ridgeview Drive Side)

Scale: 1/8" = 1'-0"



J.9 Building Elevation (South-Albertson's Parkway Side)

Scale: 1/8" = 1'-0"

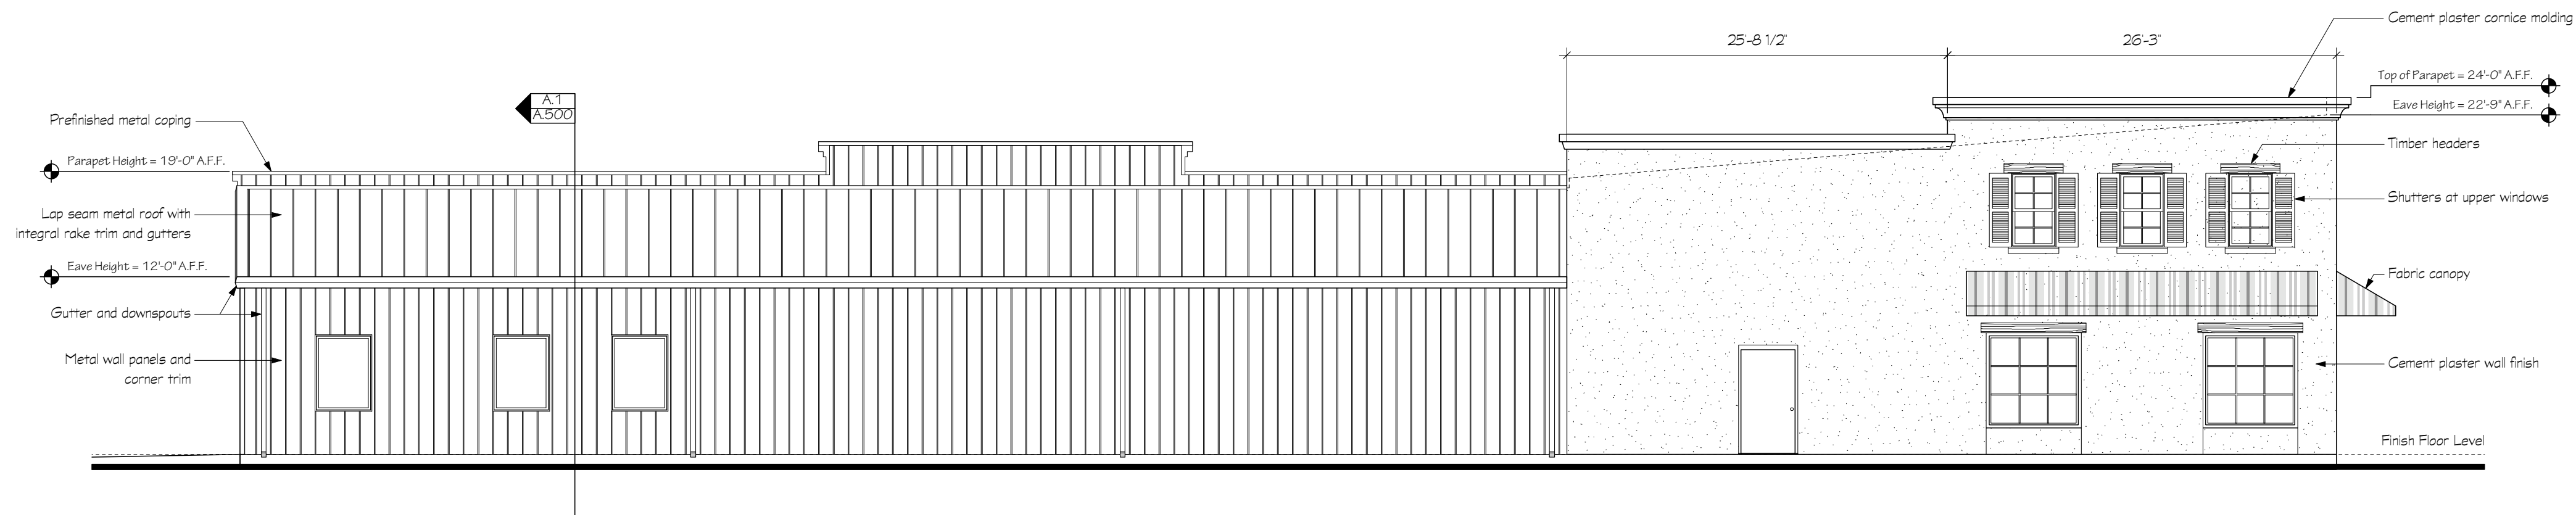


E.1 Building Elevation (West-Morgan Avenue Side)

Scale: 1/8" = 1'-0"



A.1 Building Elevation (East-Parking Lot Side)

Scale: 1/8" = 1'-0"

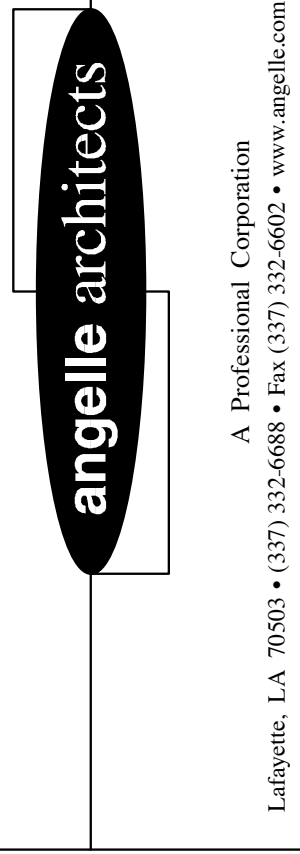

A Professional Corporation
Lafayette, LA 70503 • (337) 332-6688 • Fax (337) 332-6602 • www.angelle.com • design@angelle.com

Building 805 - Building Shell
Broussard Commons
Broussard, Louisiana



REVISIONS

DATE	DESCRIPTION

Project No. 20603.00

Drawn By DAL

Checked By GEA

Date 5 June 2006

Scale 1/8" = 1'-0"

Drawing Title

Building Elevations

Drawing No.

A.200

2 Of 3 Sheets