



Date Stamp Text Block

N
M
L
K
J
H
G
F
E
D
C
B
A

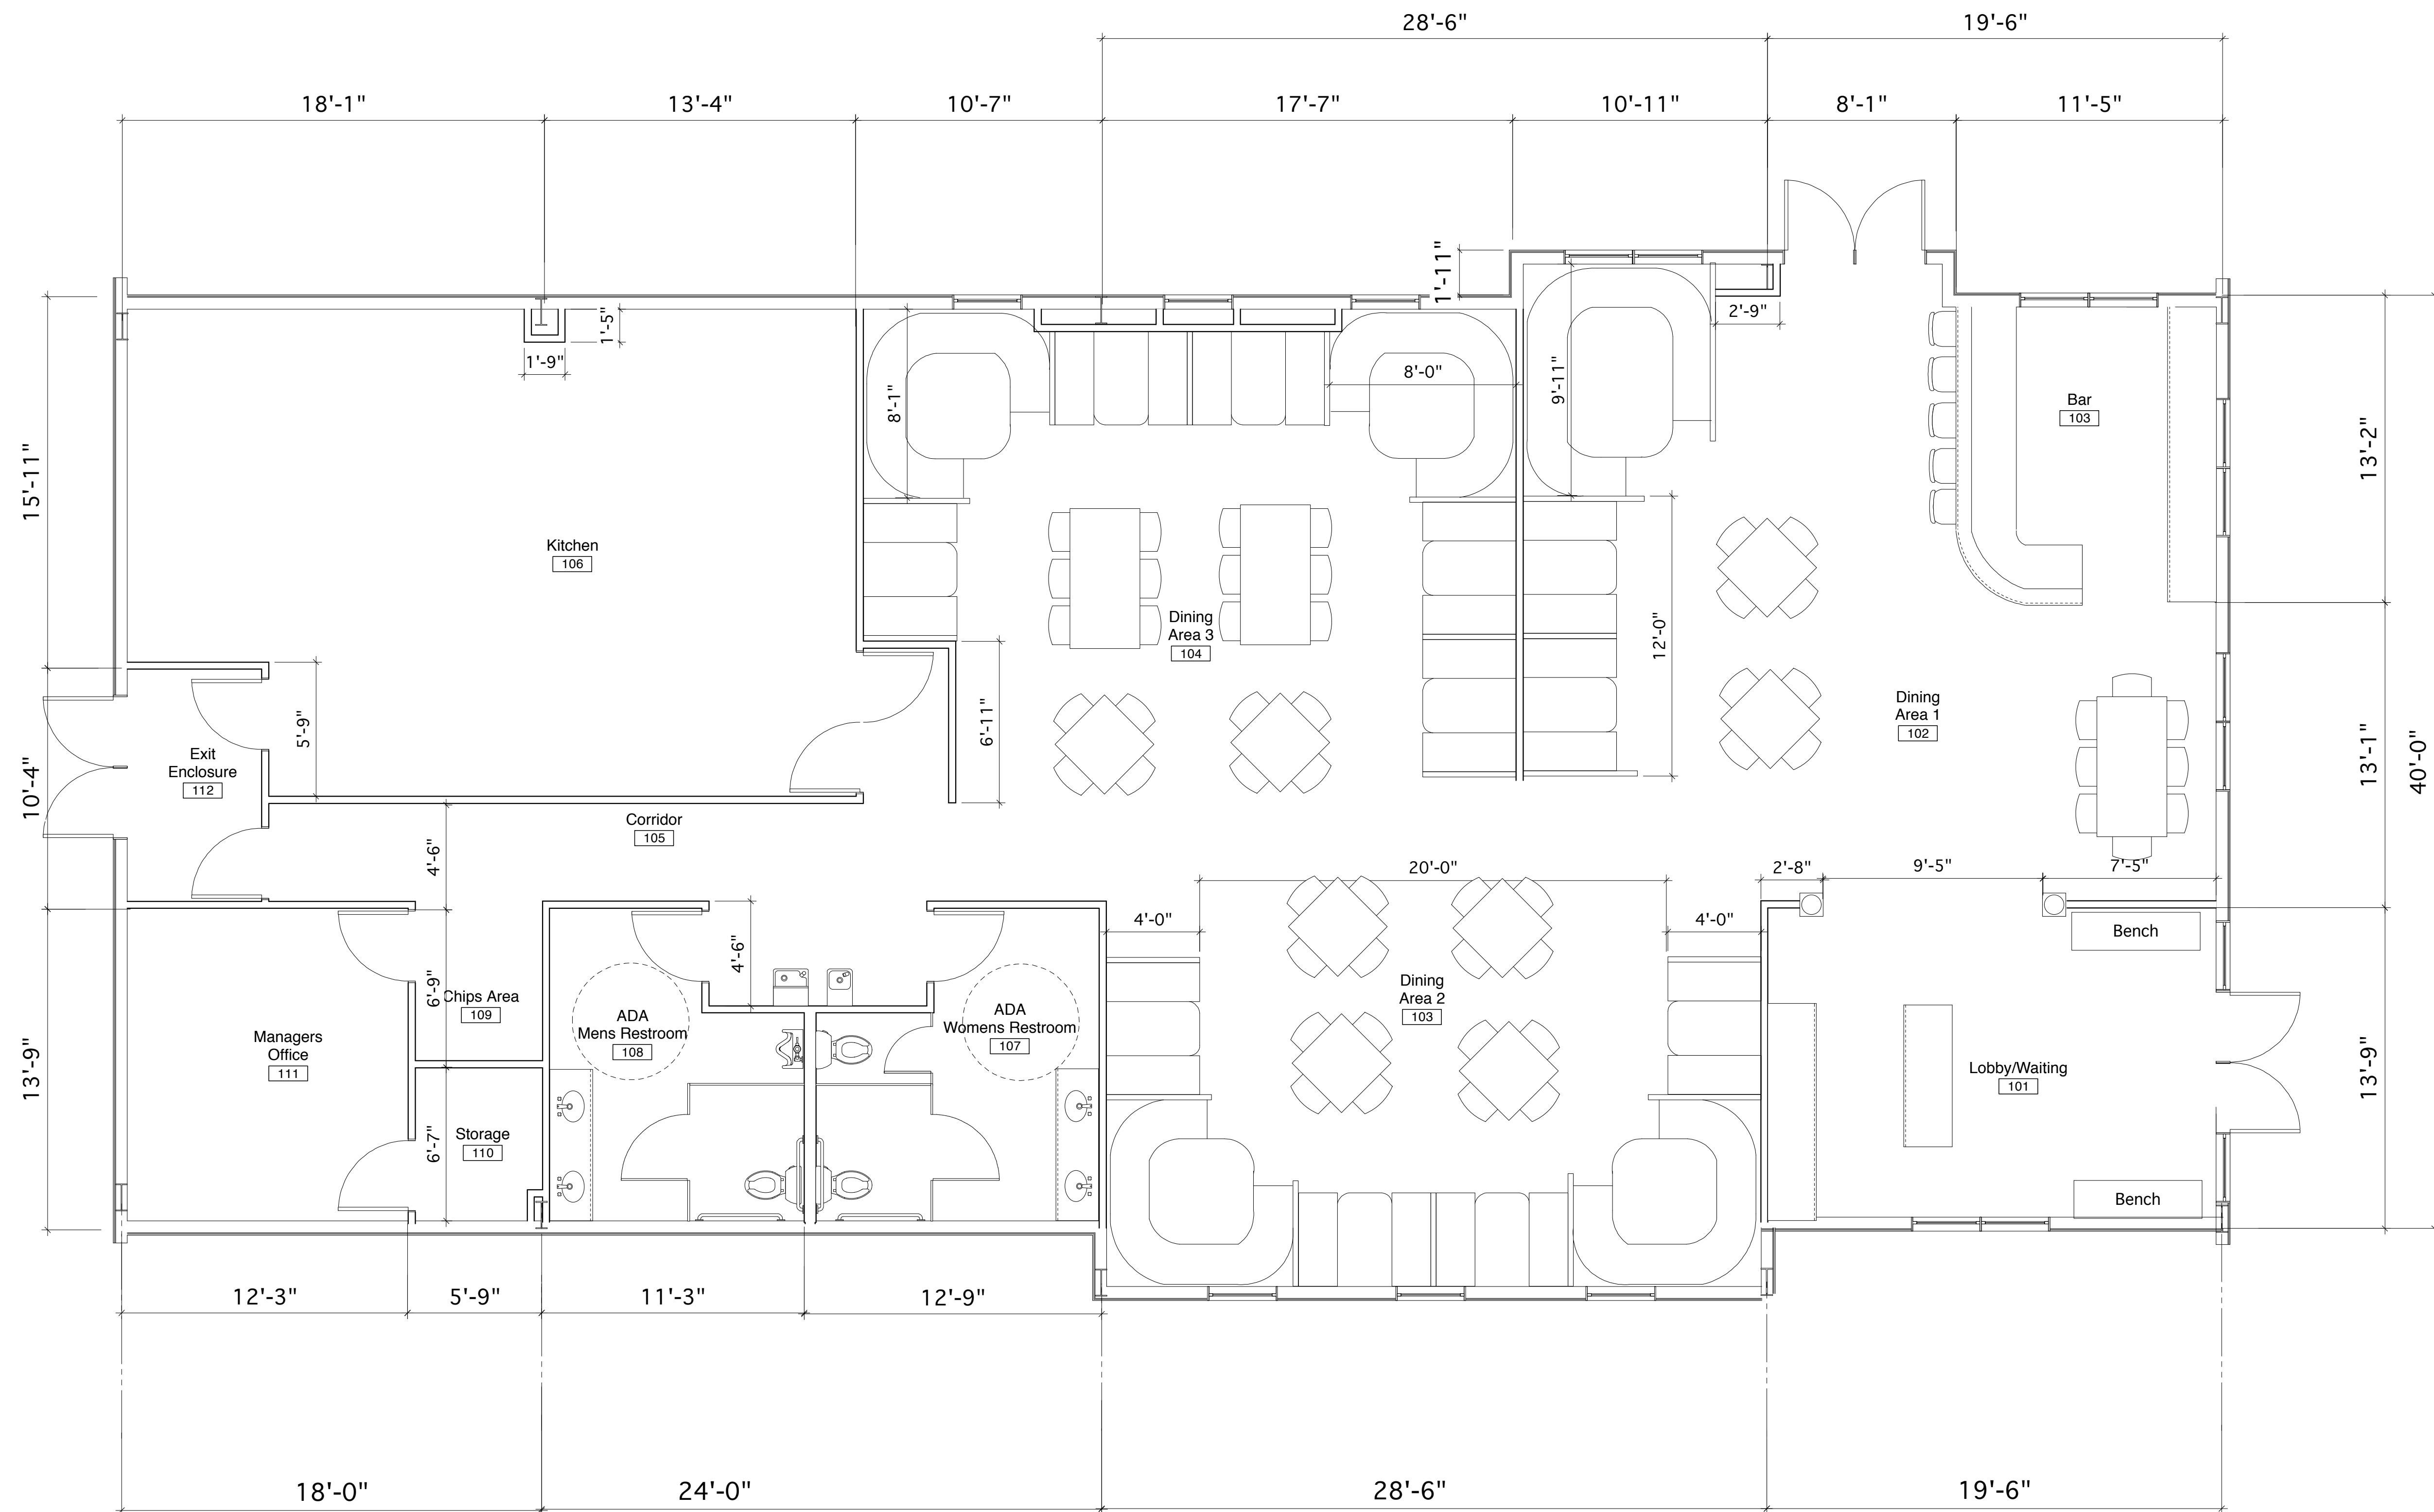

LA HACIENDA RESTAURANT

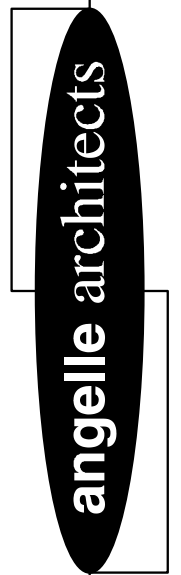

A Professional Corporation
Lafayette, LA 70503 • (337) 332-6688 • Fax (337) 332-6602 • www.angelle.com • design@angelle.com

La Hacienda Restaurant Broussard Commons Development Broussard, Louisiana

REVISIONS

DATE	DESCRIPTION

Project No. 20603.10

Drawn By MT

Checked By

Date 4-24-07

Scale 1/4"=1'-0"

Drawing Title

Drawing No.

1

Of Sheets