



N  
M  
L  
K  
J  
H  
G  
F  
E  
D  
C  
B  
A

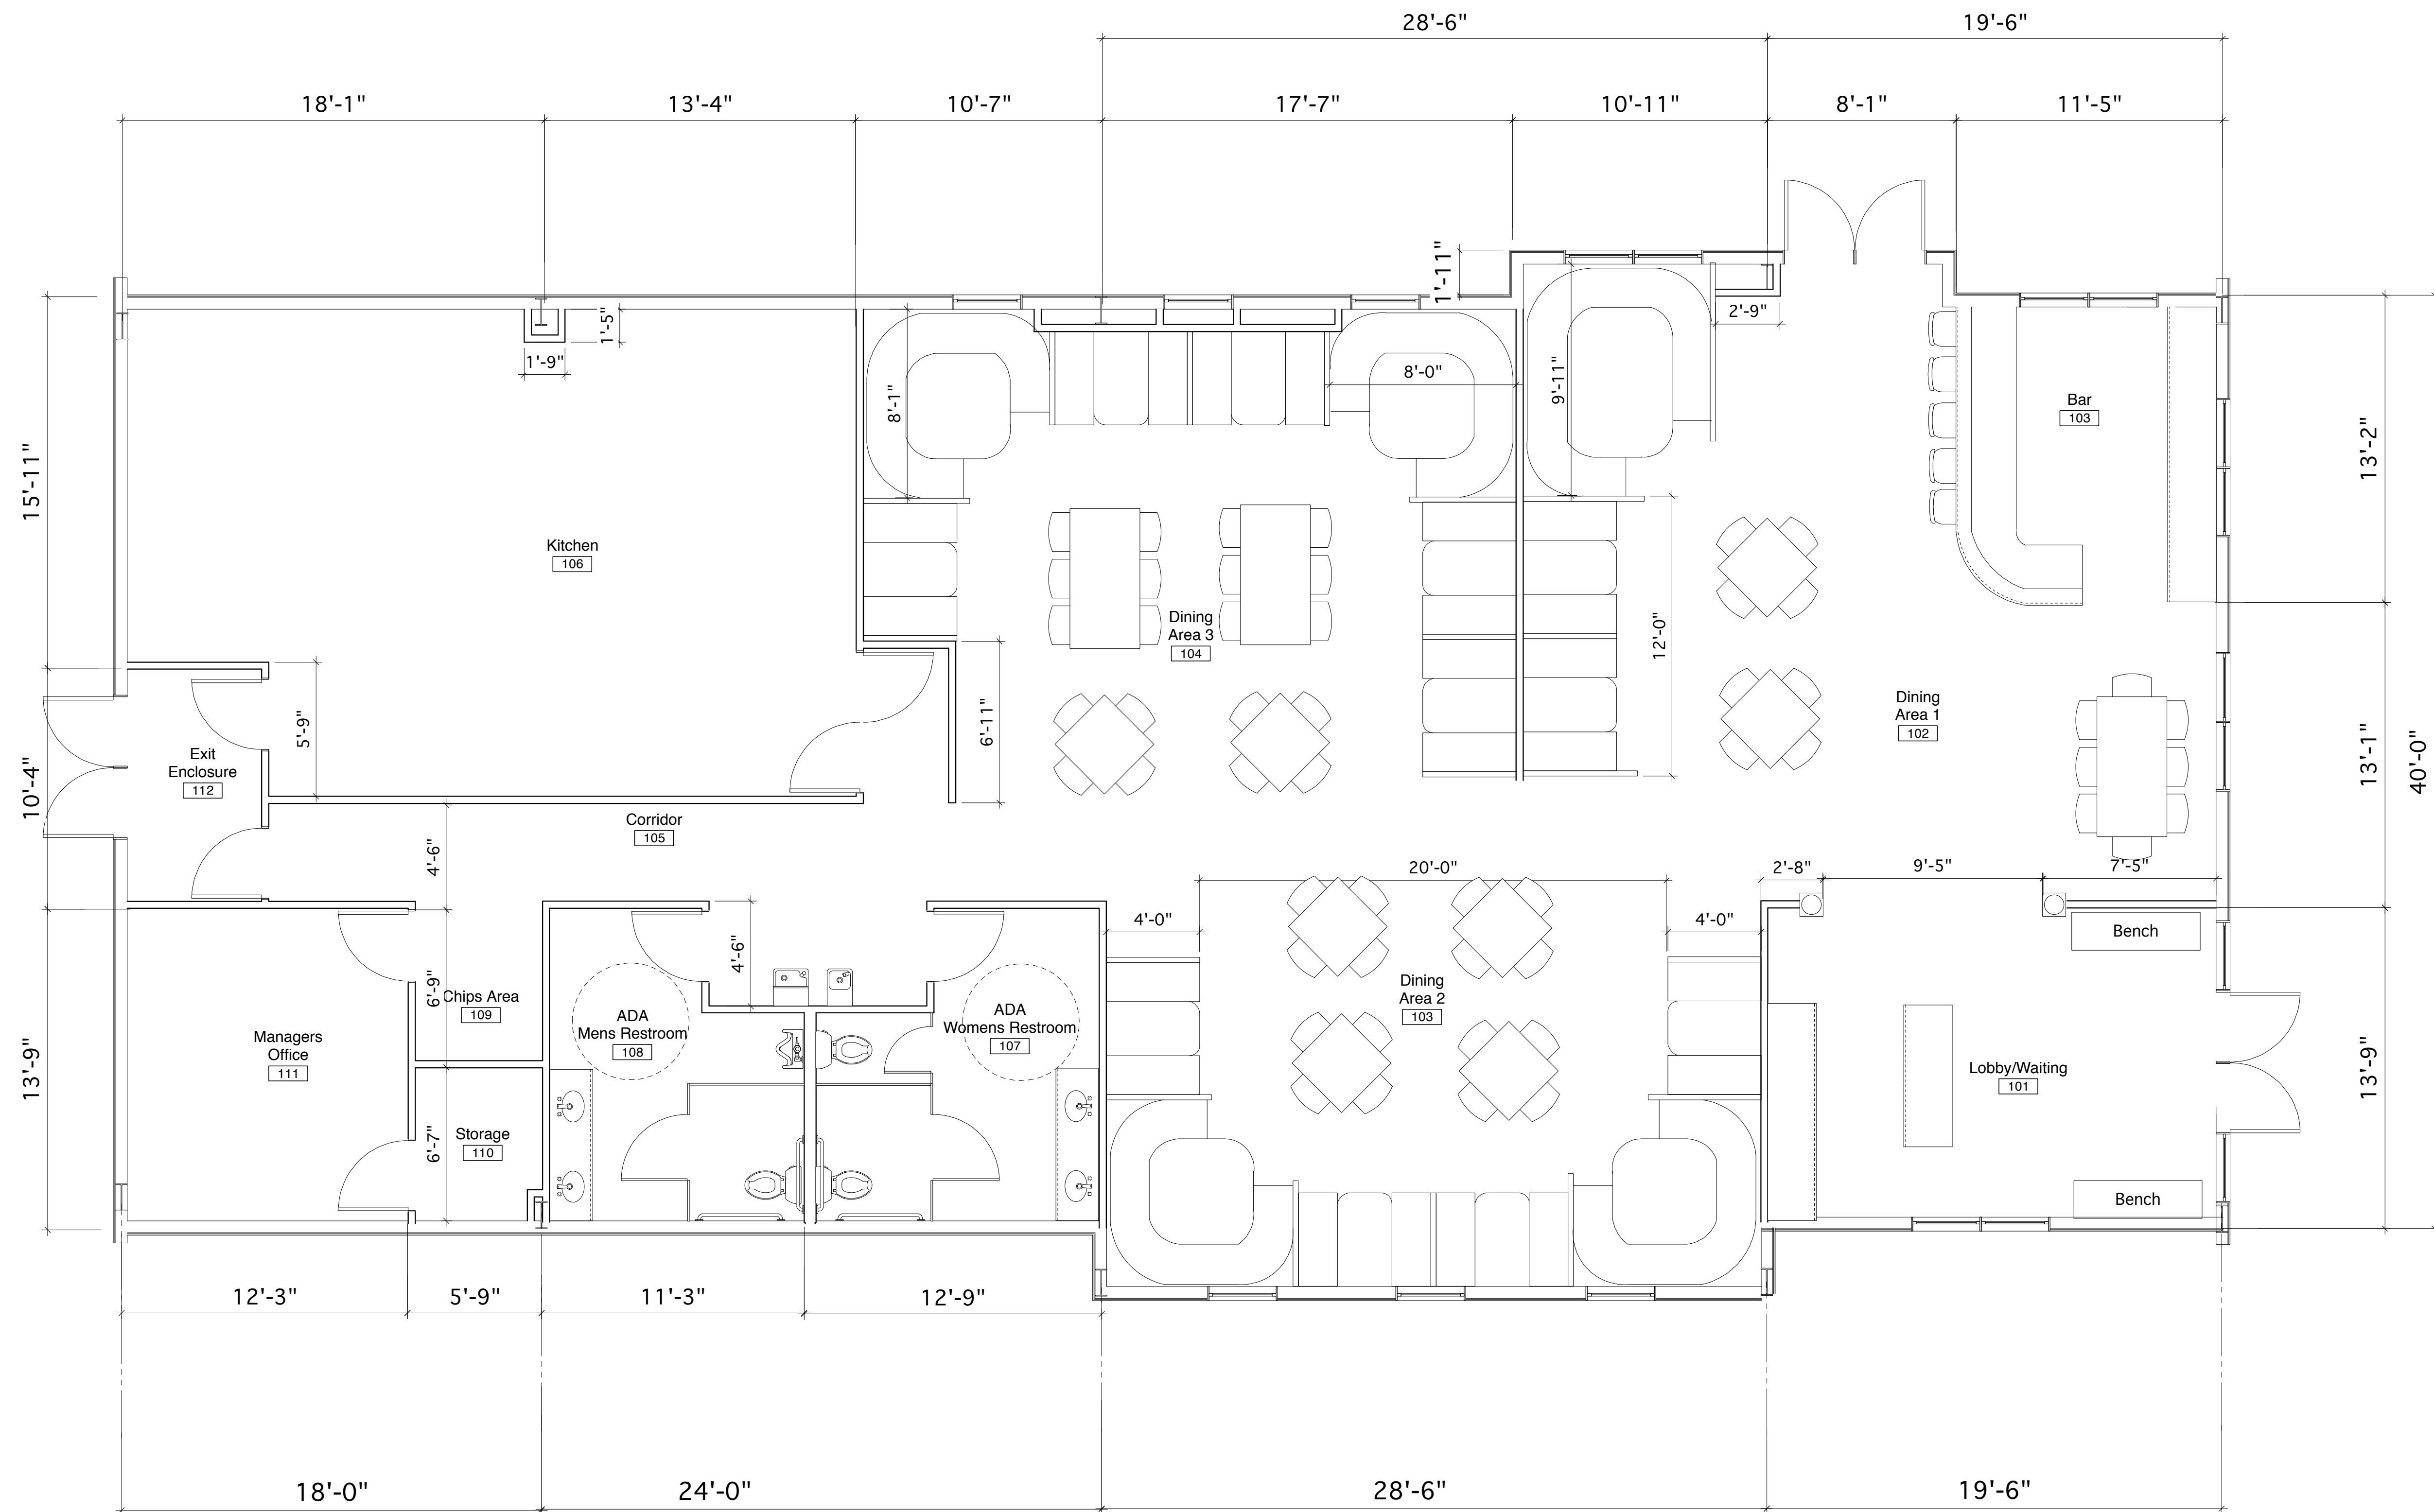

# LA HACIENDA RESTAURANT

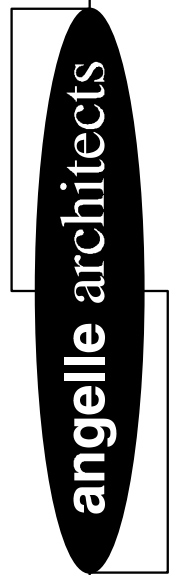

A Professional Corporation  
Lafayette, LA 70503 • (337) 332-6688 • Fax (337) 332-6602 • www.angelle.com • design@angelle.com

## La Hacienda Restaurant Broussard Commons Development Broussard, Louisiana

### REVISIONS

DATE	DESCRIPTION

Project No. 20603.10

Drawn By MT

Checked By

Date 4-24-07

Scale 1/4"=1'-0"

Drawing Title

Drawing No.

**1**

Of Sheets