

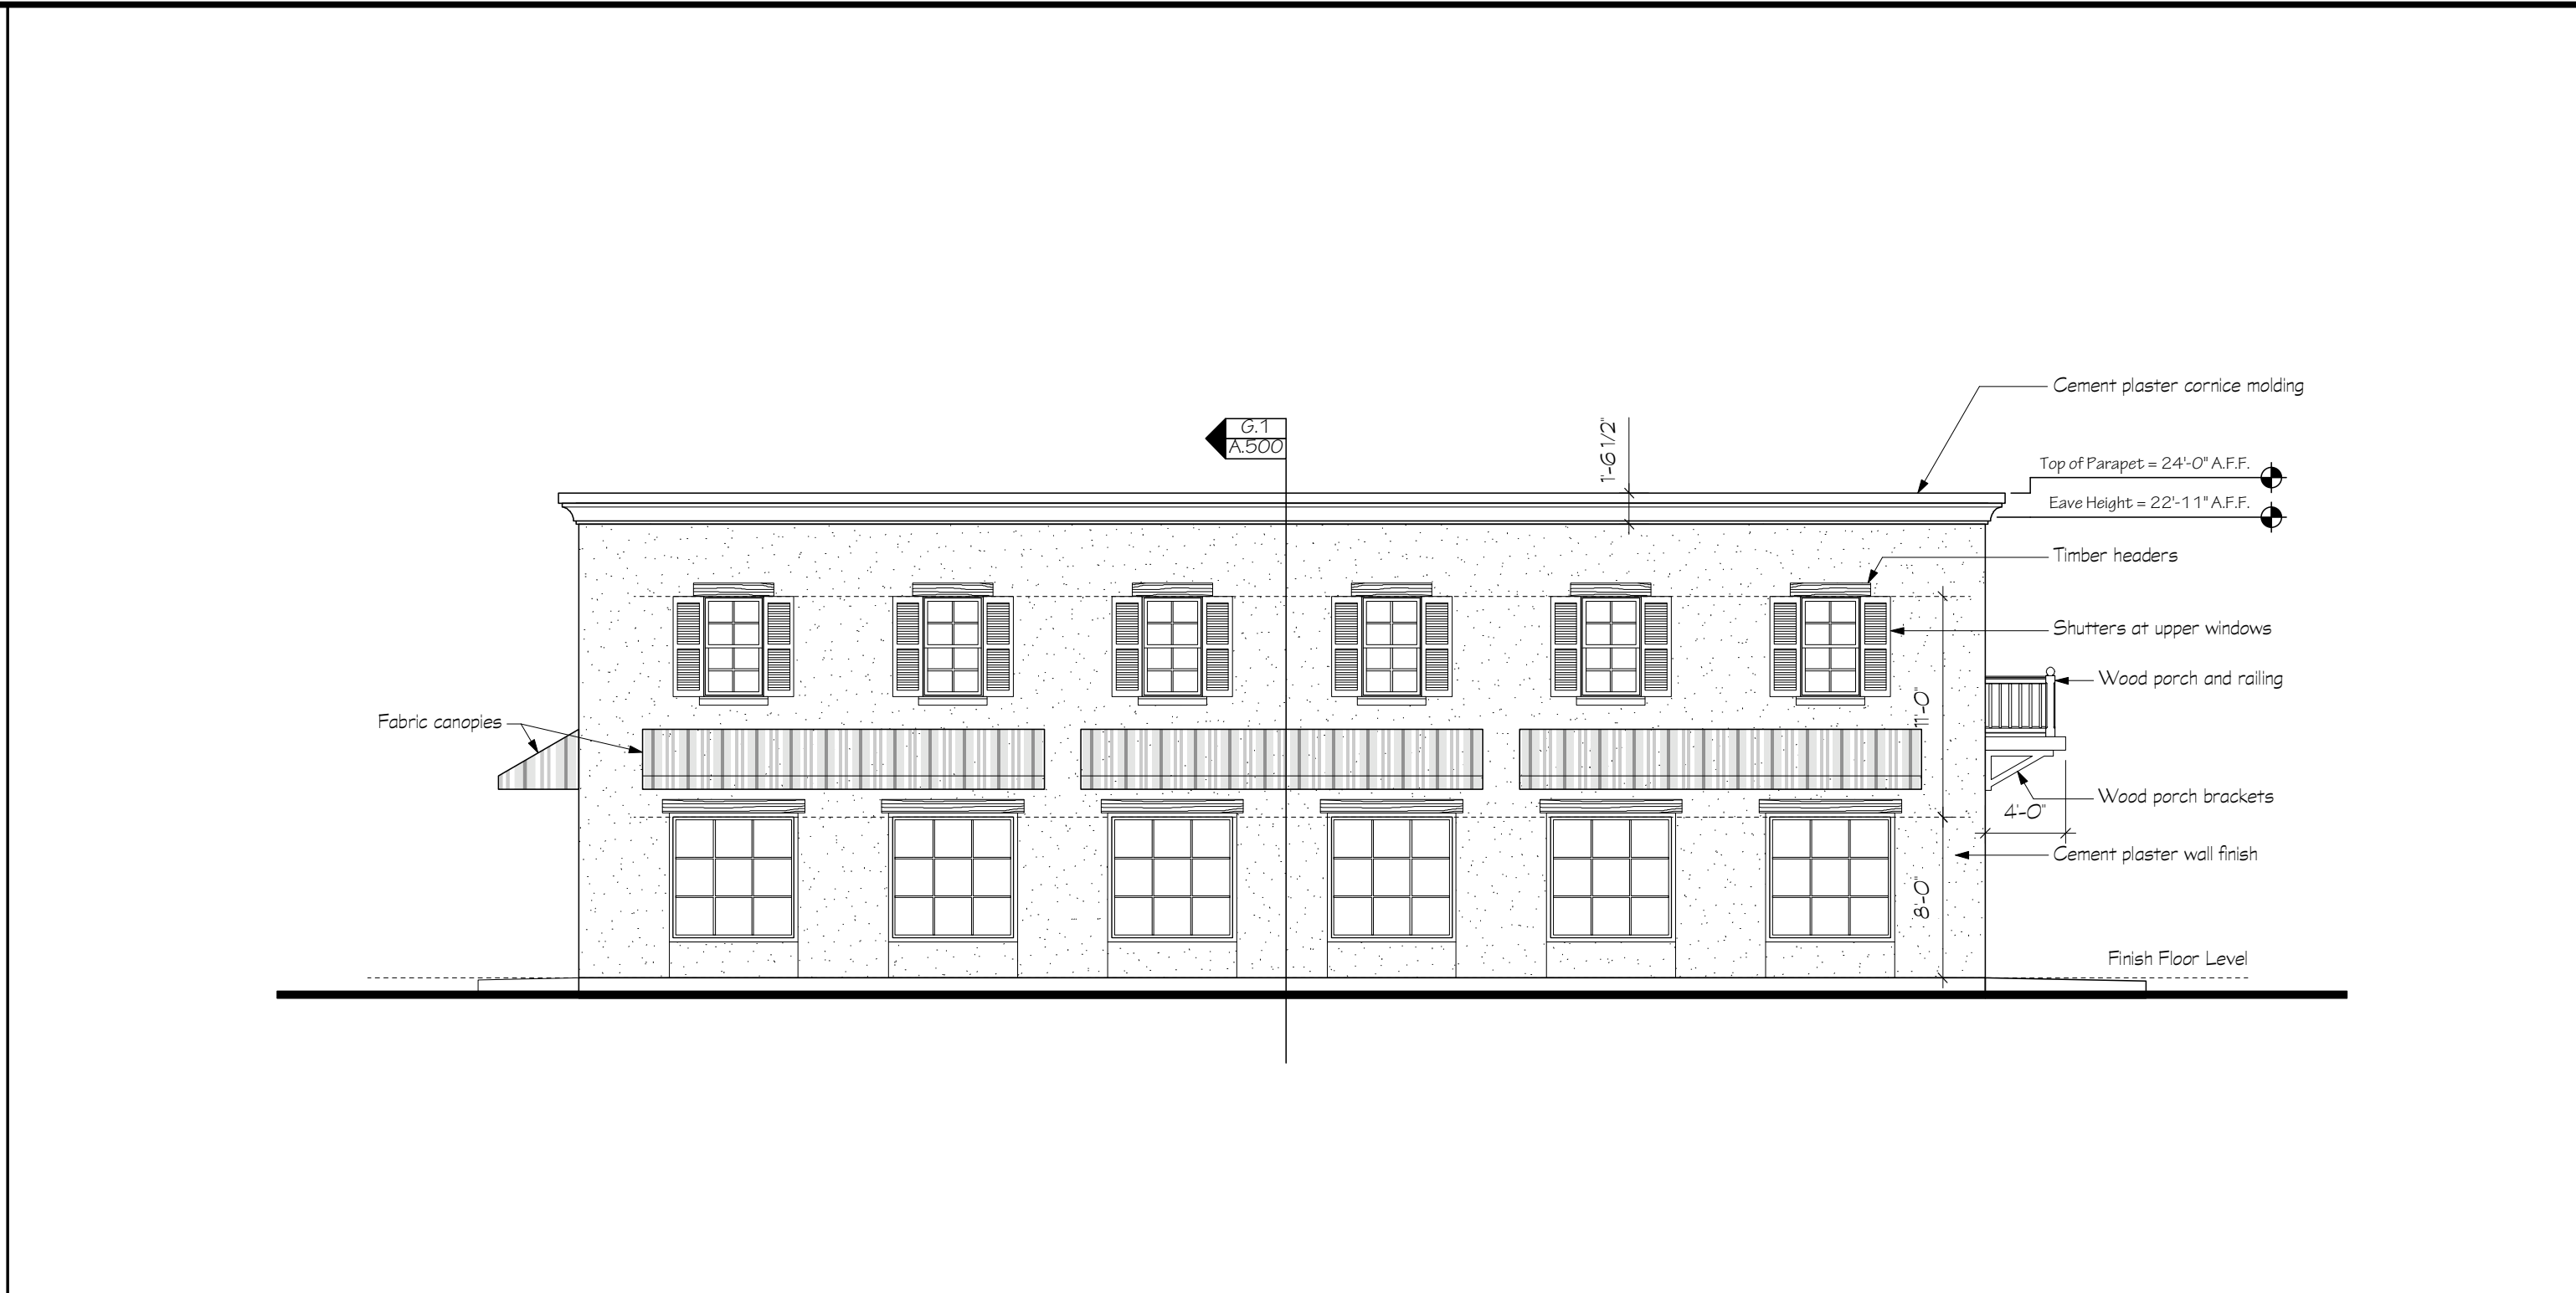


Tuesday, June 6 2006 12:21:51 PM • File: A200 Elevations2\_BC-S1.mxd • Drawing prepared with VectorWorks 12.0.1 for Macintosh

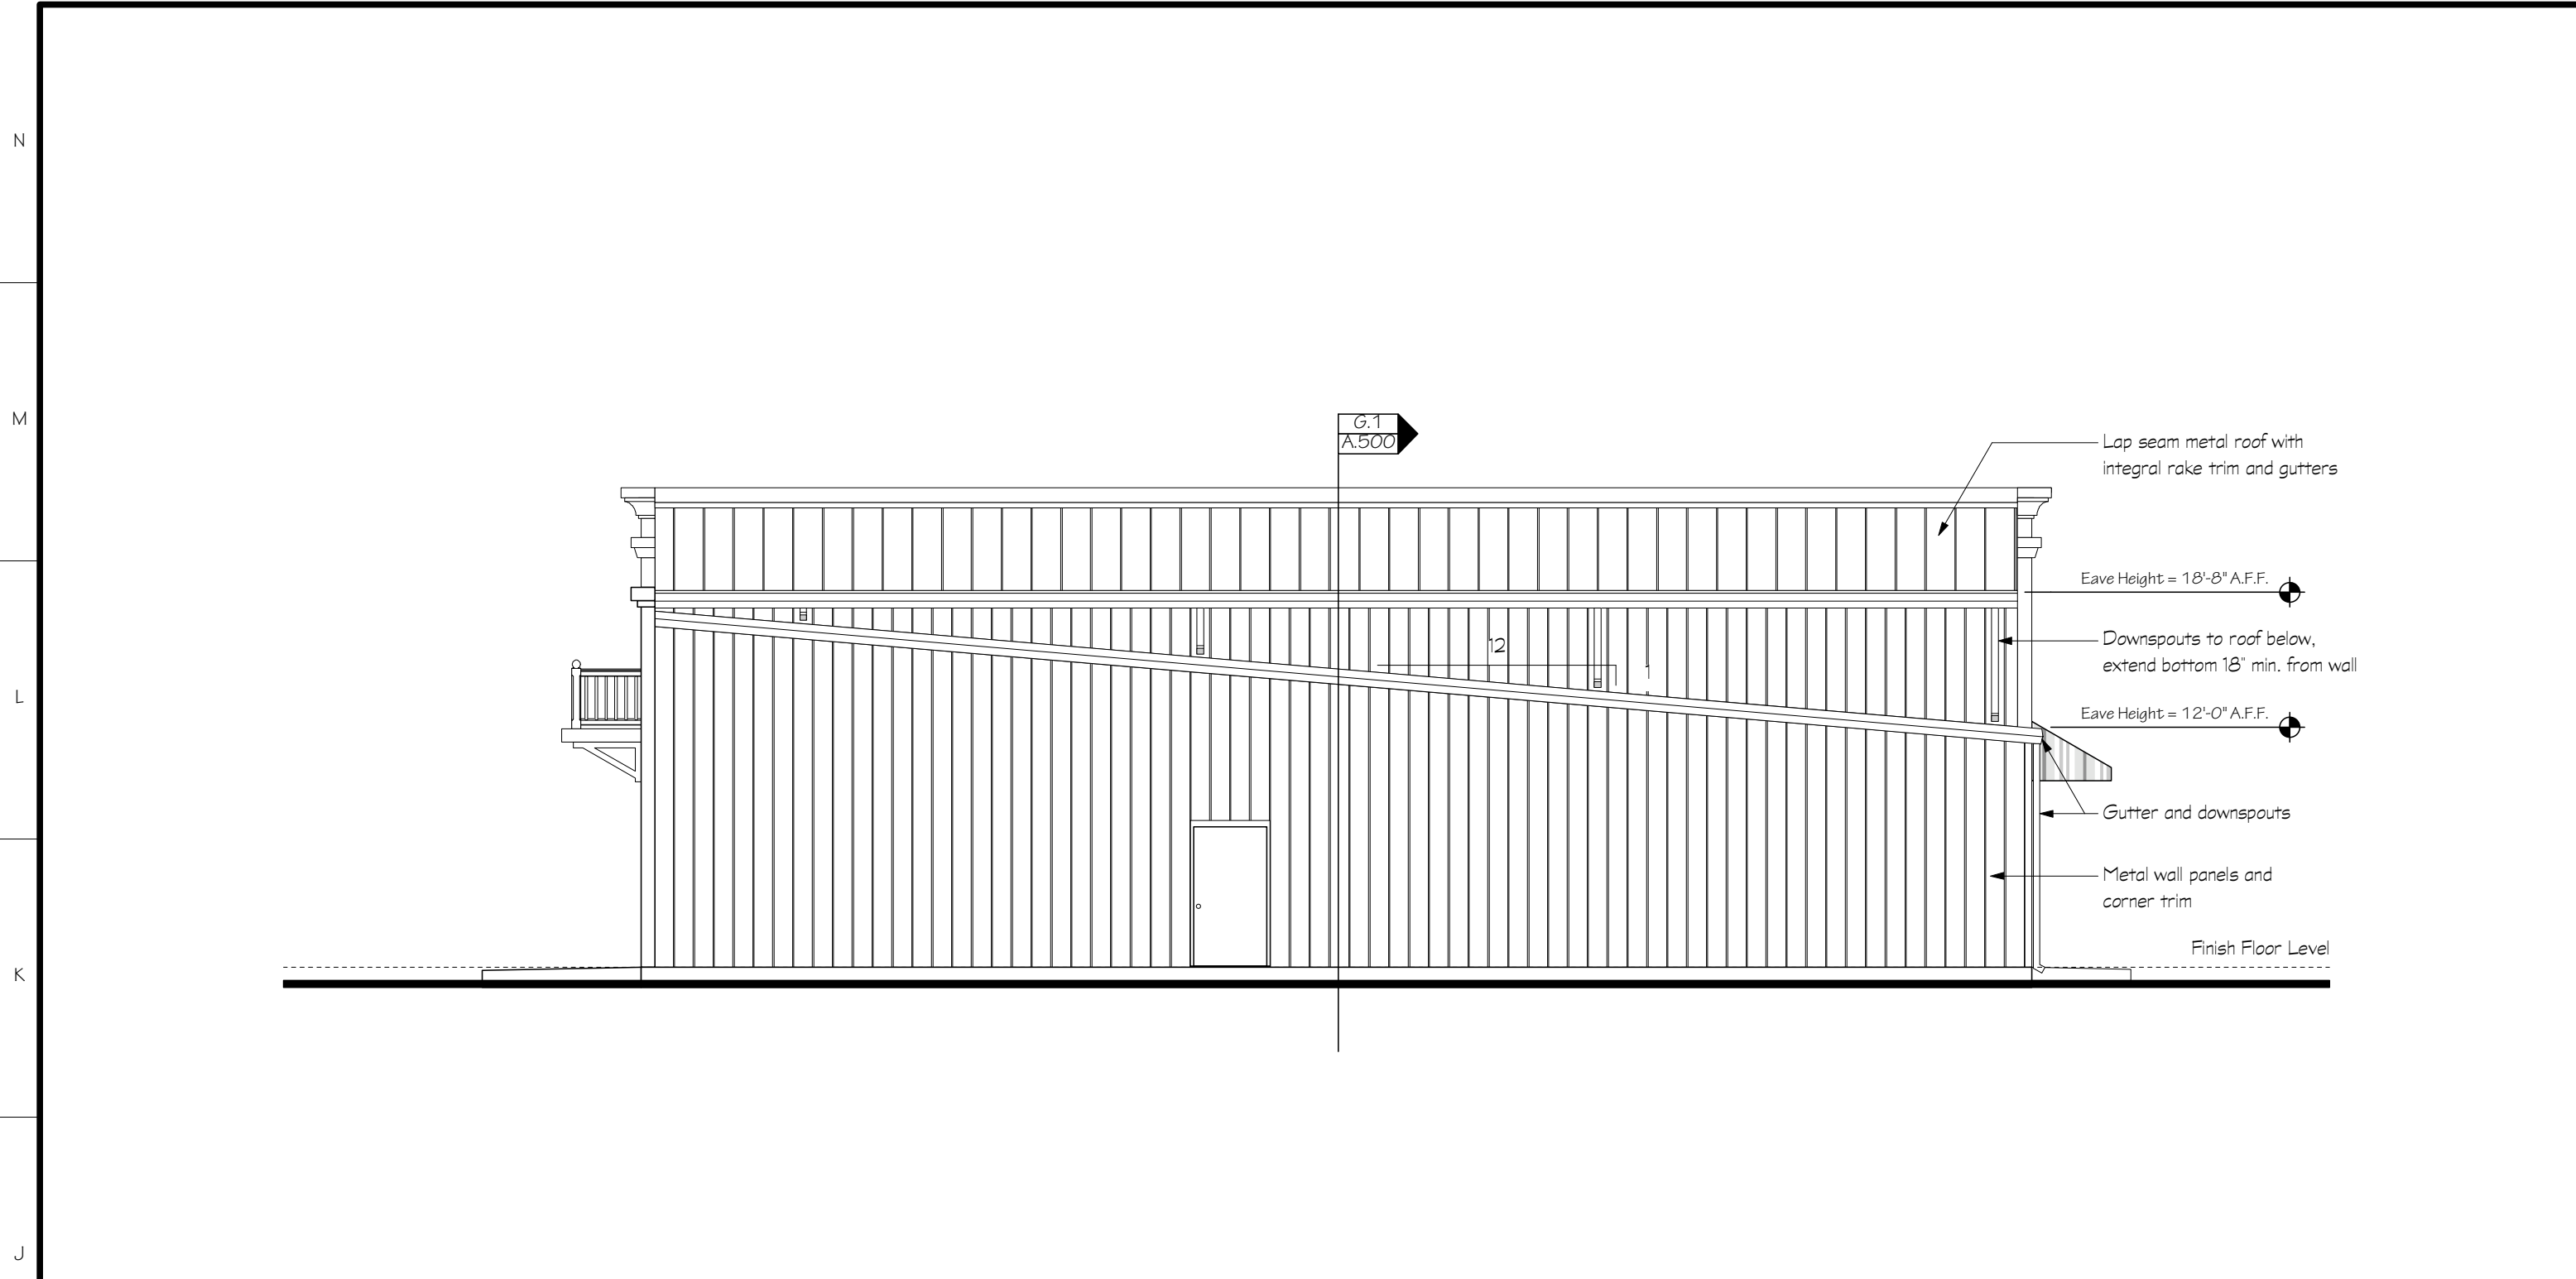


**J.1** Building Elevation (North-Ridgeview Drive Side)  
Scale: 1/8" = 1'-0"

**J.9** Building Elevation (South-Albertson's Parkway Side)  
Scale: 1/8" = 1'-0"

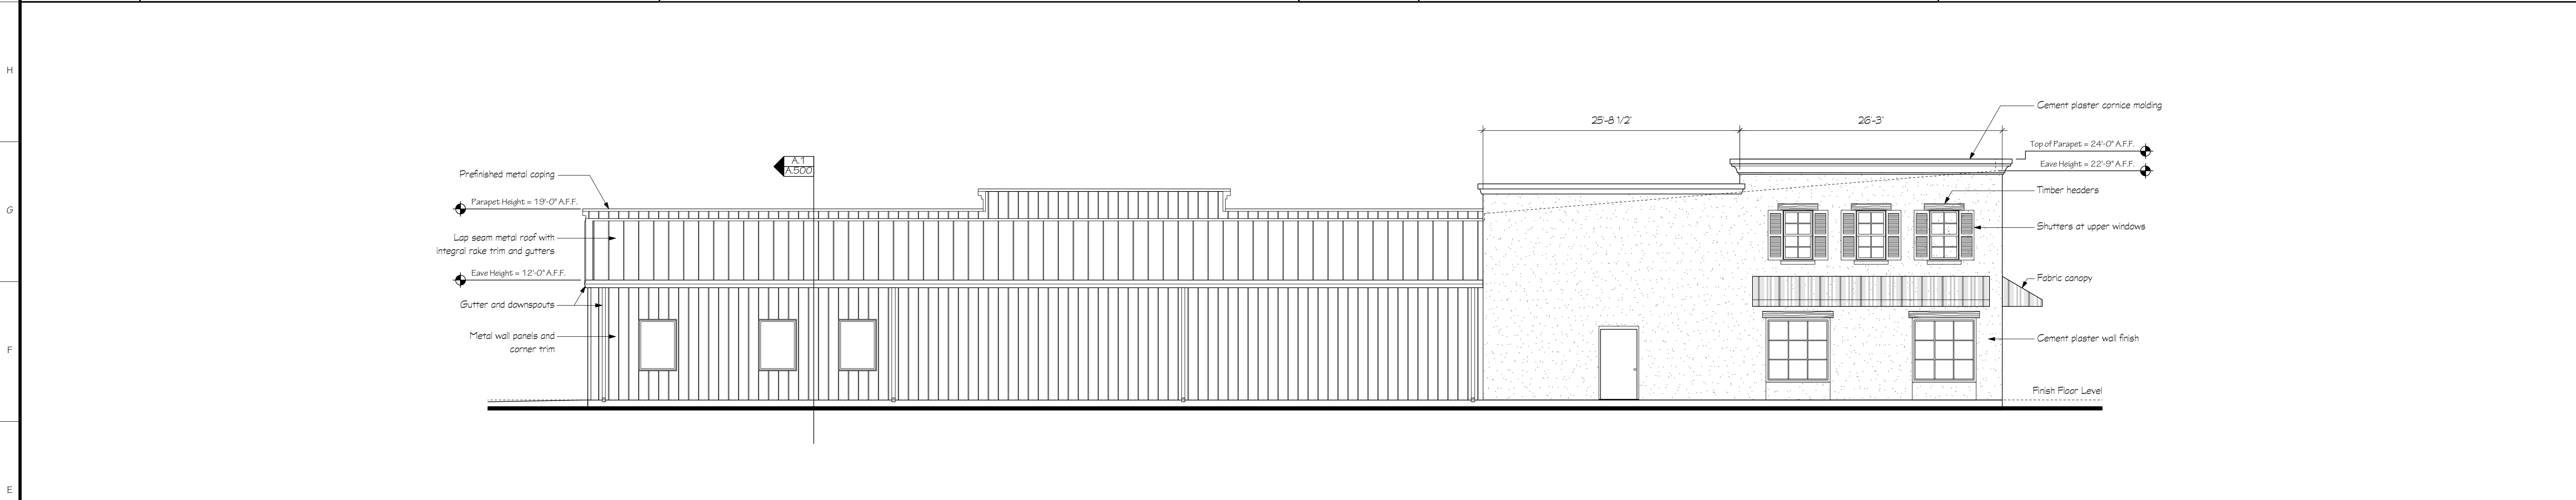

**E.1** Building Elevation (West-Morgan Avenue Side)  
Scale: 1/8" = 1'-0"

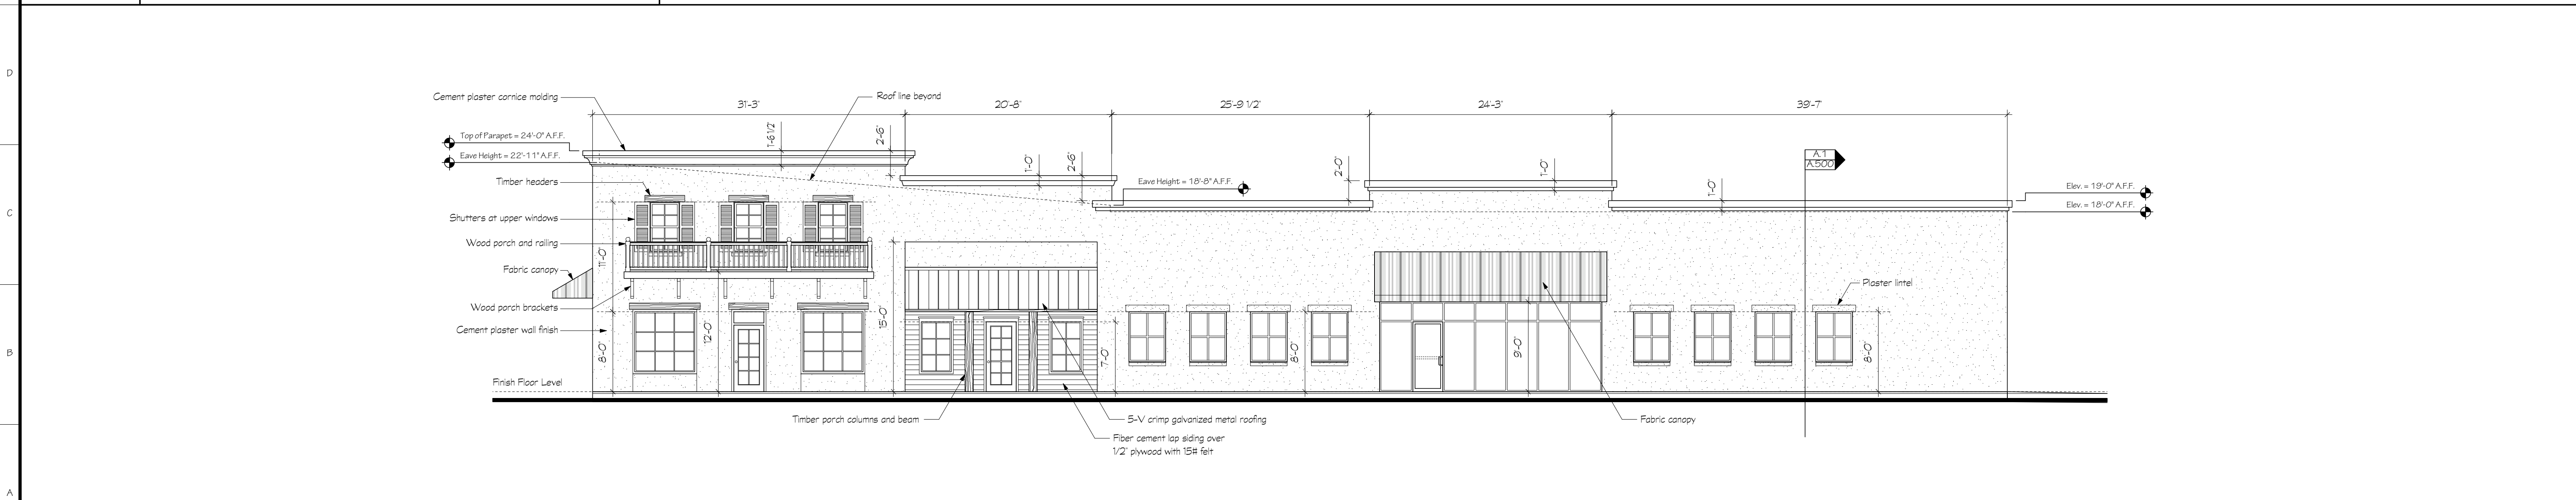

**A.1** Building Elevation (East-Parking Lot Side)  
Scale: 1/8" = 1'-0"

**angelle architects**

A Professional Corporation  
Lafayette, LA 70503 • (337) 332-6688 • Fax (337) 332-6602 • www.angelle.com • design@angelle.com

Building 805 - Building Shell  
**Broussard Commons**  
Broussard, Louisiana



REVISIONS	
DATE	DESCRIPTION

Project No. 20603.00  
 Drawn By DAL  
 Checked By GEA  
 Date 5 June 2006  
 Scale 1/8" = 1'-0"  
 Drawing Title Building Elevations  
 Drawing No.