



N
M
L
K
J
H
G
F
E
D
C
B
A

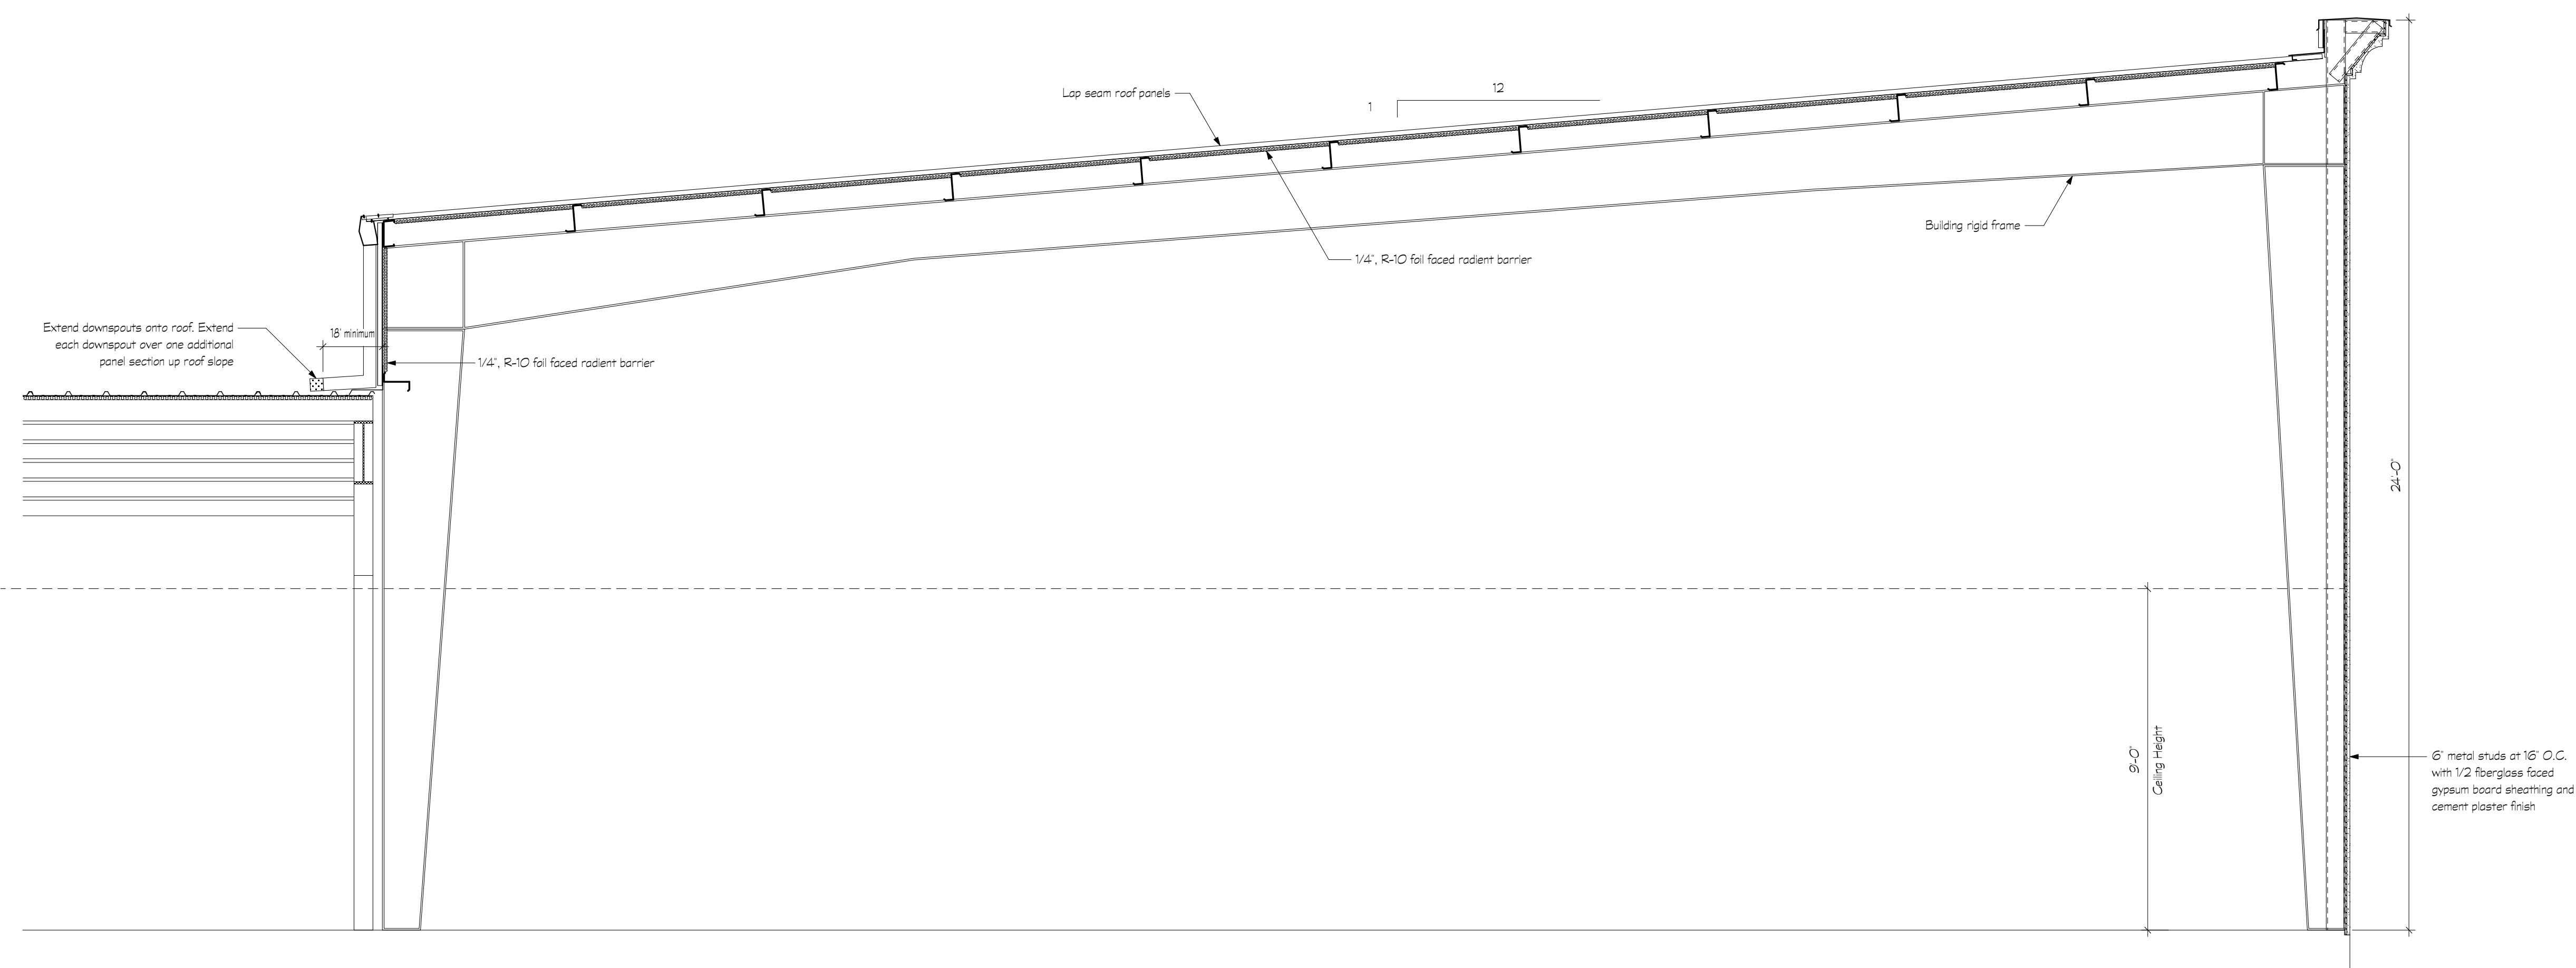

G.1 Building Section


Scale: 3/8" = 1'-0"

Tuesday, June 6 2006 12:16:46 PM • File: A500 Building Sections_BC-ST1.mcd • Drawing prepared with VectorWorks-12.0.1 for Macintosh

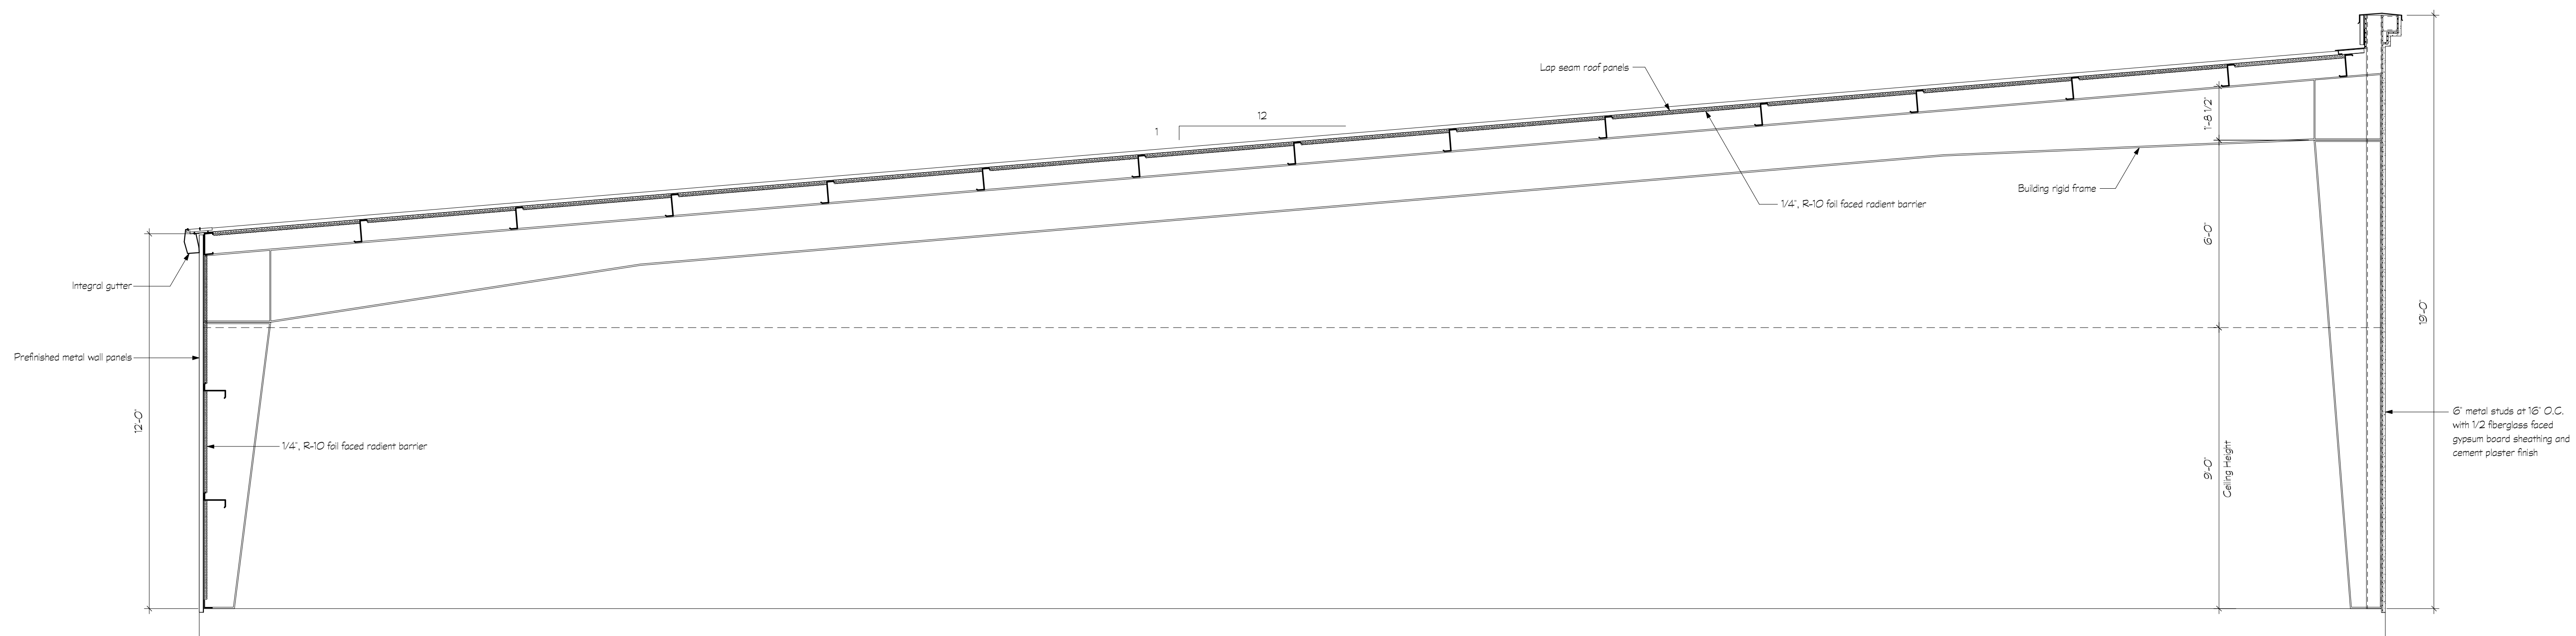

A.1 Building Section

Scale: 3/8" = 1'-0"

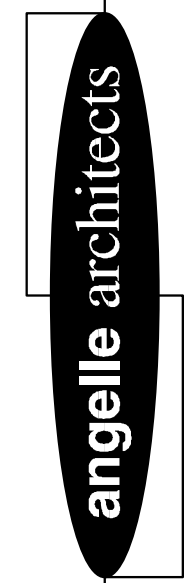

A Professional Corporation
Lafayette, LA 70505 • (337) 332-6688 • Fax (337) 332-6692 • www.angelle.com • design@angelle.com

Building 805 - Building Shell
Broussard Commons
Broussard, Louisiana



REVISIONS

DATE	DESCRIPTION

Project No. 20603.00

Drawn By DAL

Checked By GEA

Date 5 June 2006

Scale 3/8" = 1'-0"

Drawing Title

Building Sections

Drawing No.

A.500

3 Of 3 Sheets