
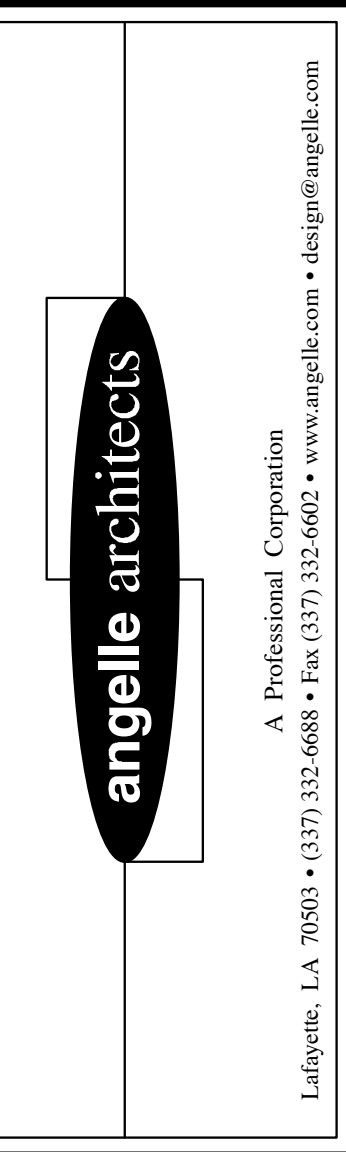
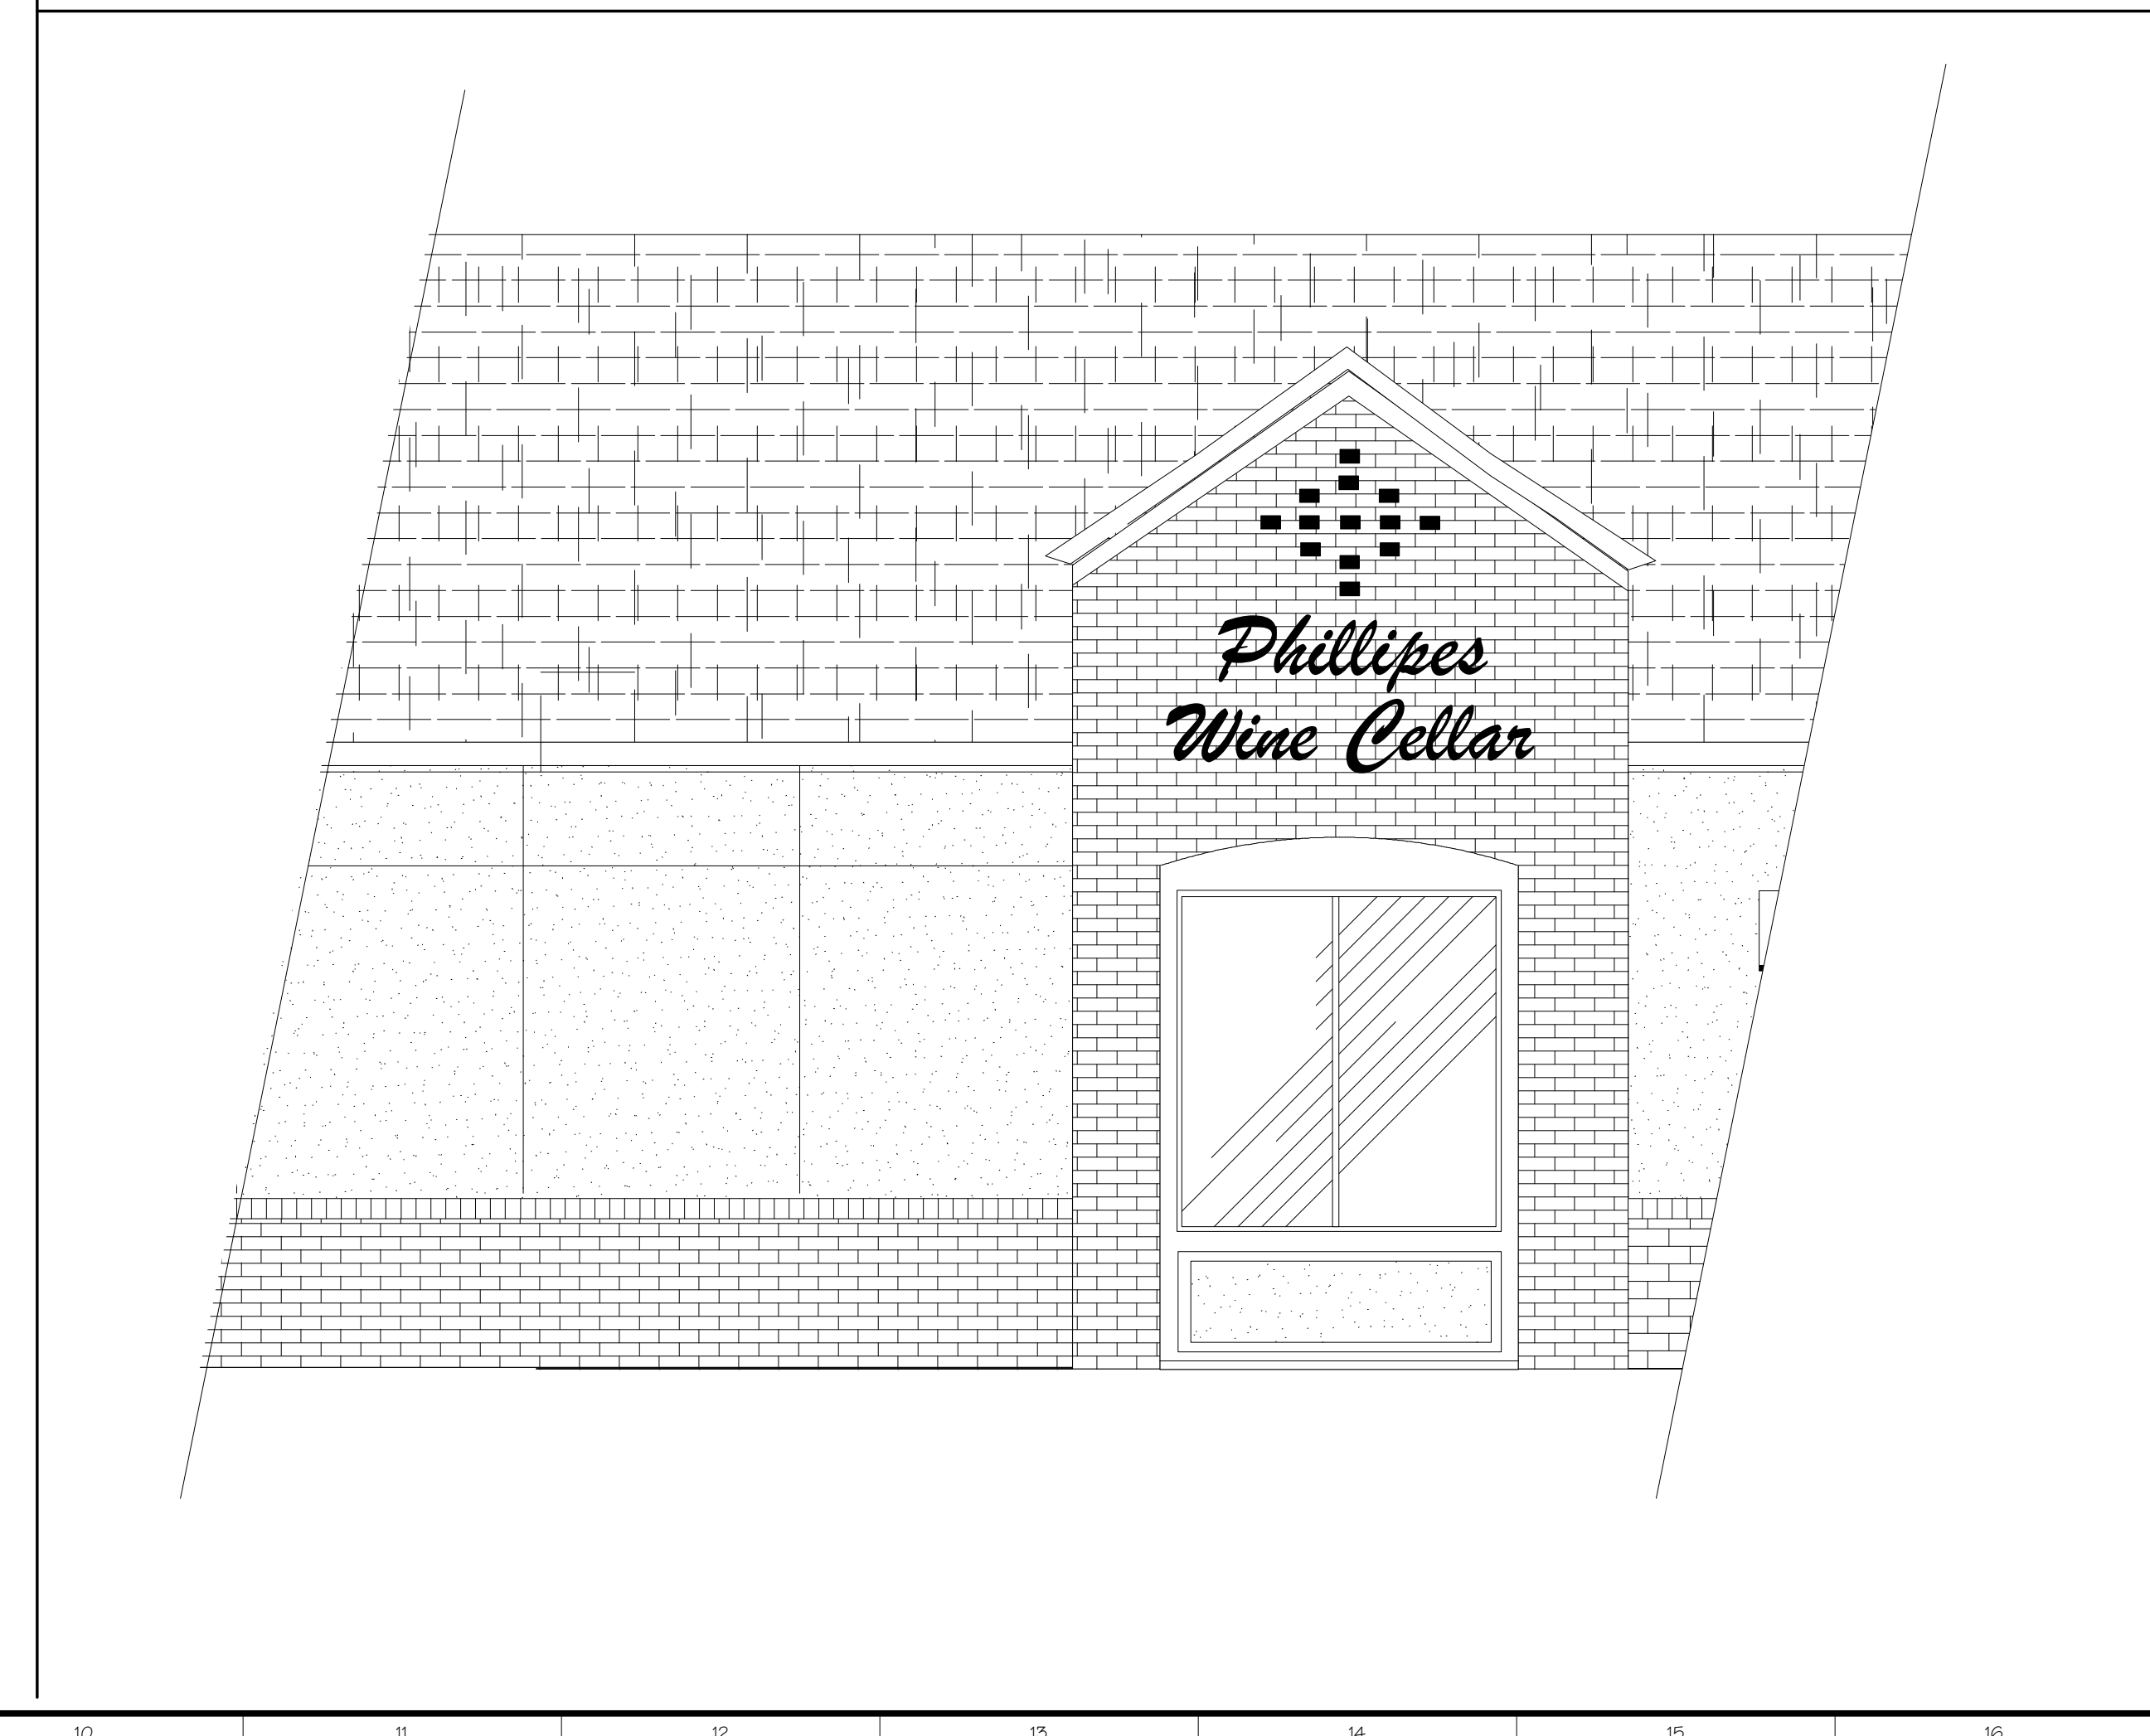


Date Stamp Text Block

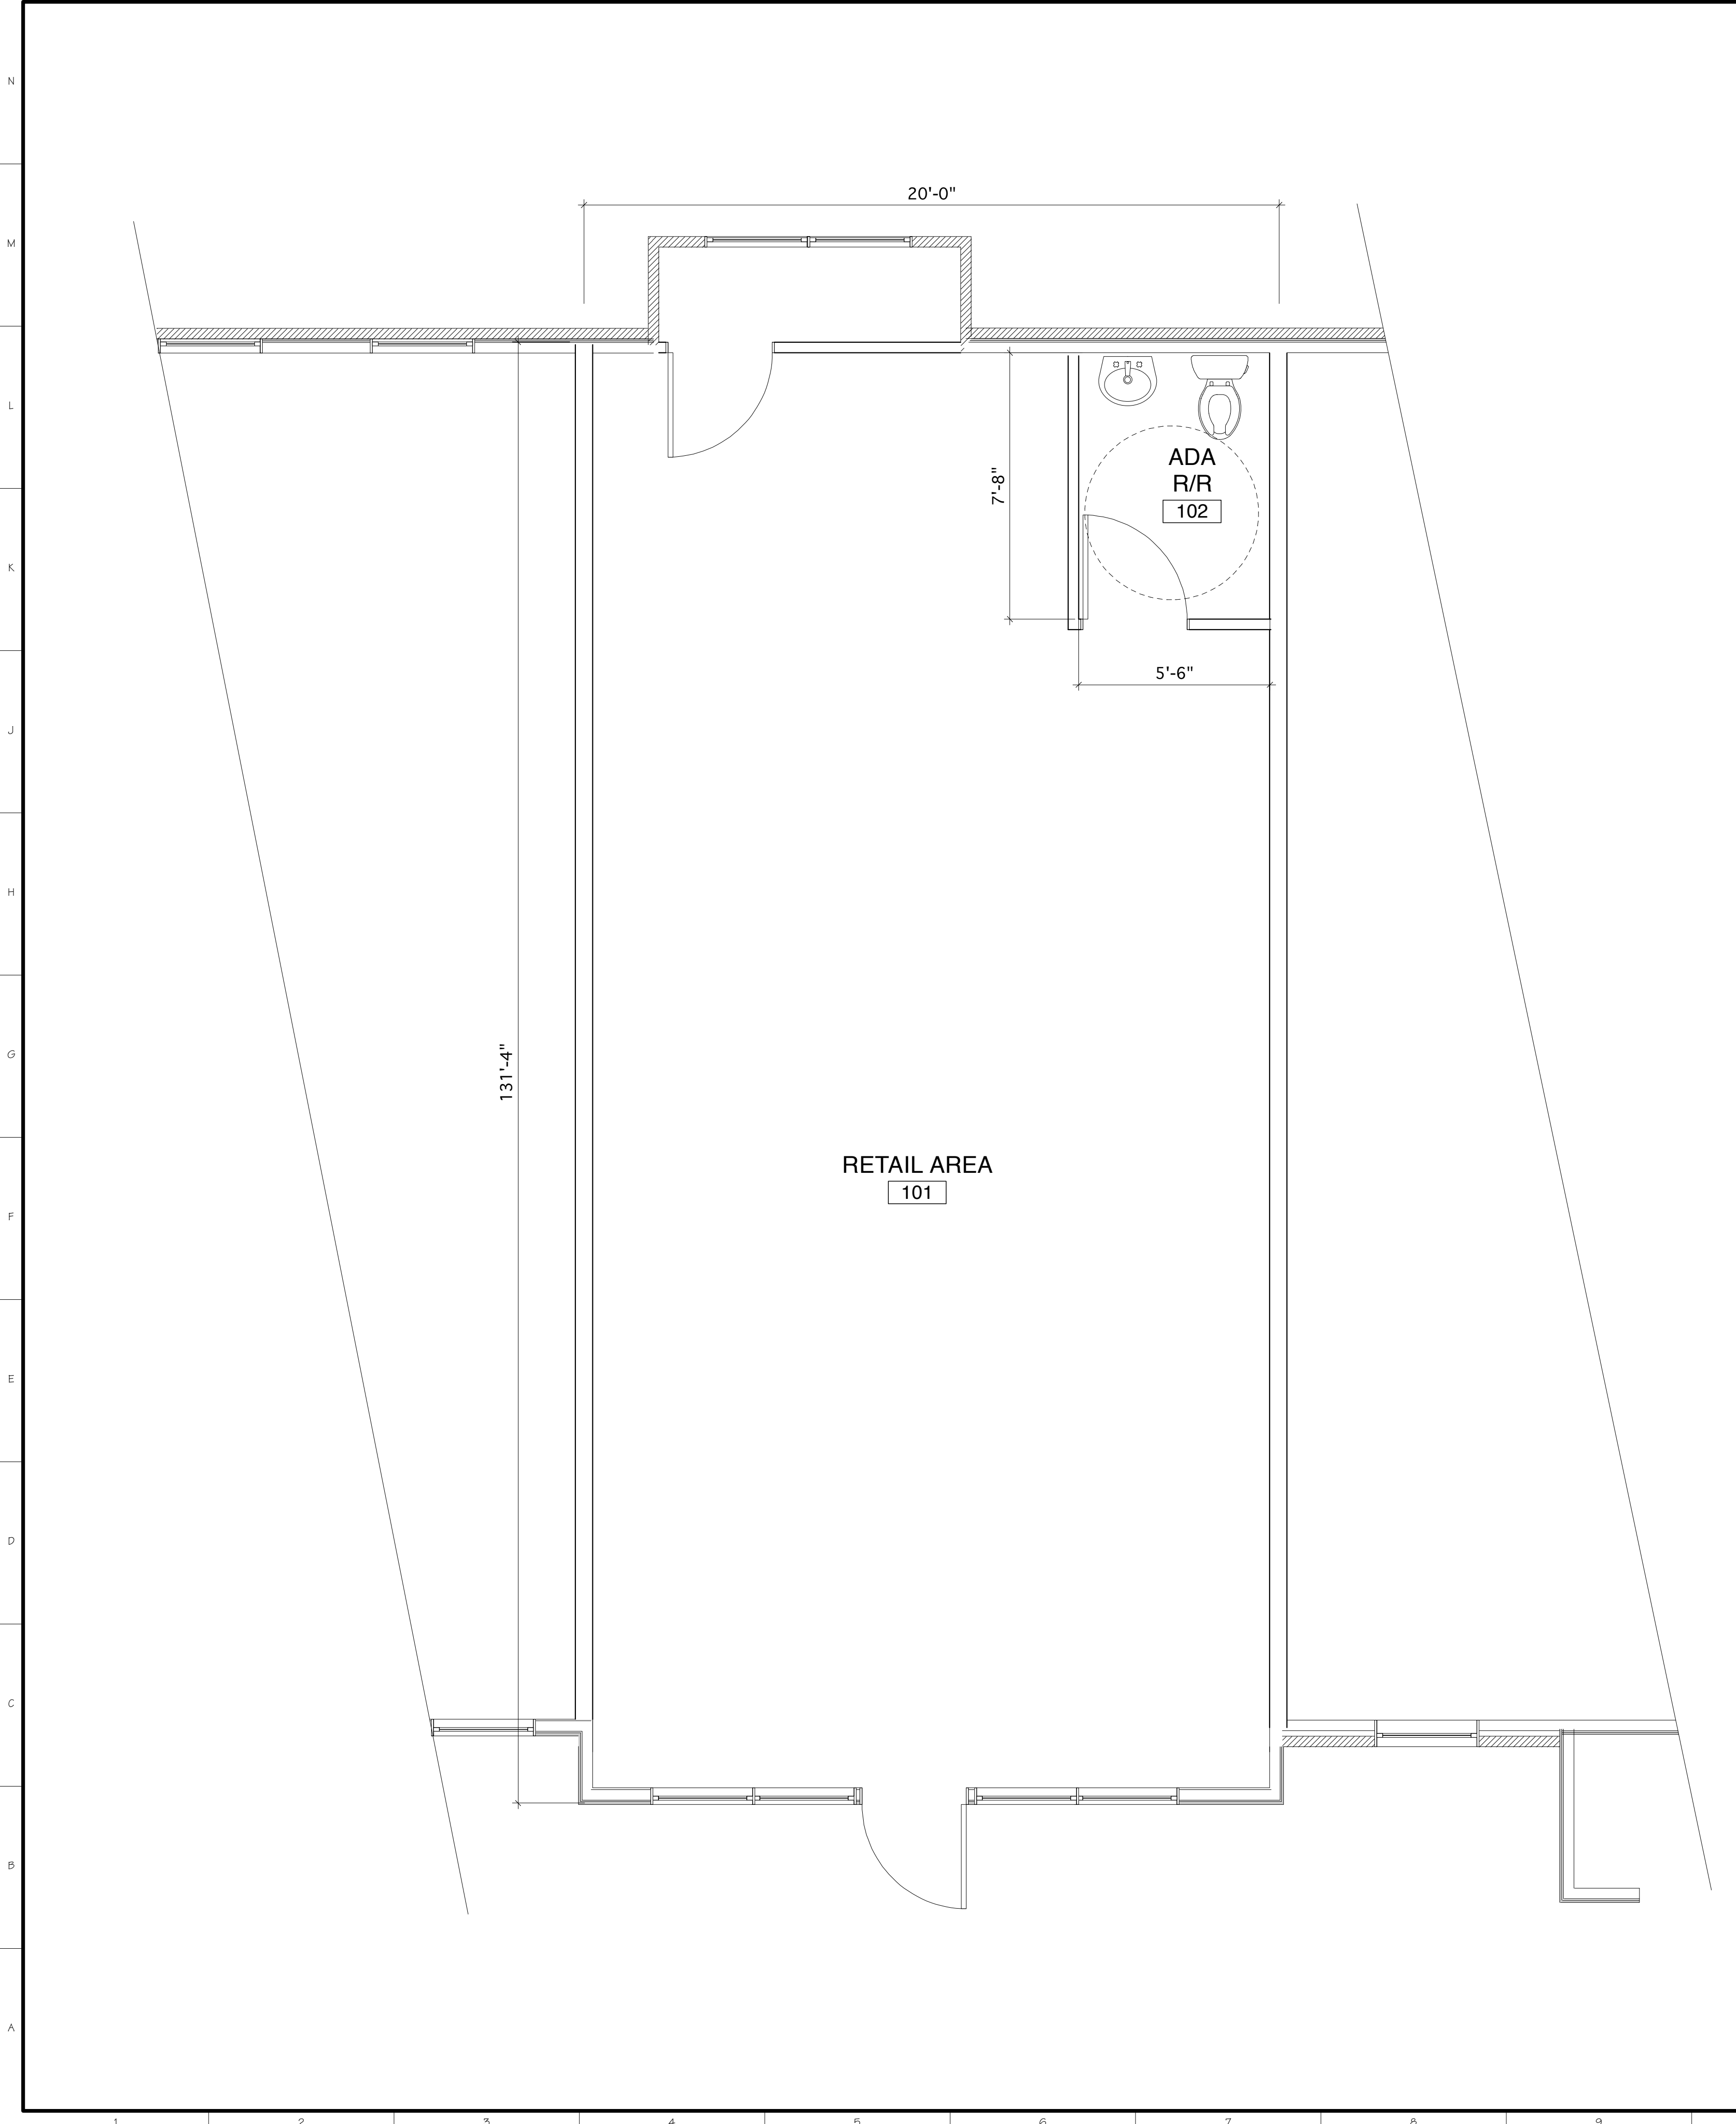

Phillipes Wine Cellar
Broussard Commons Development
Broussard, La

DATE	DESCRIPTION

Project No. 20603.17
 Drawn By MT
 Checked By
 Date 6-5-07
 Scale

Drawing Title
 Floorplan
 and Elevations

Drawing No.
A.100
 Of Sheets